

Annex “B”



DRAWING INDEX	
SHEET NO.	SHEET CONTENTS
P-000	DRAWING INDEX, GENERAL NOTES, PIPE SIZE EQUIVALENT, ABBREVIATION, AND LEGEND & SYMBOLS
P-001	LOWER AND UPPER GROUND FLOOR WASTEWATER LAYOUT
P-002	SECOND FLOOR AND THIRD FLOOR WASTEWATER LAYOUT
P-003	FOURTH FLOOR AND ROOF DECK WASTEWATER LAYOUT
P-004	LOWER AND UPPER GROUND FLOOR WATER DISTRIBUTION LAYOUT
P-005	SECOND FLOOR AND THIRD FLOOR WATER DISTRIBUTION LAYOUT
P-006	FOURTH FLOOR AND ROOF DECK WATER DISTRIBUTION LAYOUT
P-007	BLOW-UP PLAN AND ISOMETRIC OF WASTEWATER LAYOUT
P-008	BLOW-UP PLAN AND ISOMETRIC OF WASTEWATER LAYOUT
P-009	BLOW-UP PLAN AND ISOMETRIC OF WATER DISTRIBUTION LAYOUT
P-010	BLOW-UP PLAN AND ISOMETRIC OF WATER DISTRIBUTION LAYOUT
P-011	MISCELLANEOUS DETAILS

GENERAL NOTES:


1. THE WORK CONSIST OF AS-BUILTING THE EXISTING PUMPING SYSTEMS AS SHOWN IN THE DRAWINGS.
2. IT IS NOT ANTICIPATED THAT THE DRAWINGS SHALL SHOW EVERY PIPE, FITTING, VALVE AND APPURTANCE. ALL SUCH ITEMS WHETHER SPECIFICALLY IDENTIFIED OR NOT, OR IMPLICATED ON THE DRAWINGS ARE FINISHED AND INSTALLED.
3. EXACT LOCATION OF EXISTING UTILITIES (MANHOLE, SANITARY SEWER LINES, SANITARY MANHOLES, STORM SEWER LINES & STORM MANHOLES) ARE SHOWN AND SOME ARE FOR VERIFICATION AT SITE.
4. NOT ALL UNDERGROUND SLUMP DISCHARGE PIPES ARE GALVANIZED IRON PIPE & FITTINGS.
5. PIPE MATERIALS USED FOR SPURGEAGE SYSTEM ARE ABSISTOS CONCRETE PIPES AND PVC PIPES.
6. PIPE MATERIALS USED FOR STORM DRAINAGE ARE ABSISTOS CONCRETE PIPES AND PVC PIPES.
7. DOWNSPOUTS, SLOP STACKS, NEW STACKS AND RESTS ARE DEMONSTRATED THROUGH WALLS, BEAMS, FLOORS, AND COLUMNS.
8. REMOVABLE WATER LINE MATERIALS ARE CAST-IRON (C) PIPES AND PVC BLUE.
9. CONDENSATE DRAIN ARE NOT INSULATED WITH FLEXIBLE CLOSED CELL EXPANDED RUBBER INSULATION.
10. ALL DIMENSIONS AND PIPE SIZES ARE IN MILLIMETERS (UNLESS OTHERWISE SHOWN).
11. THE DRAWINGS AND SPECIFICATIONS ARE COMPLEMENTARY SUCH THAT WHAT IS NOTED IN ONE, ALTHOUGH NOT INDICATED OR MENTIONED IN THE OTHER SHALL BE CONSIDERED CONTAINED IN ALL.
12. ALL PIPE SIZES INDICATED IN DRAWING ARE NOMINAL & IN REFERENCE TO ITS EXTERNAL DIAMETER.
13. ALL INFORMATION SHOWN ON THE AS-BUILT SHALL BE BASED ON OCCULAR INSPECTION OF THE FACILITY AND MAY NOT REFLECT THE EXACT AS-BUILT CONDITIONS.

MARK	DATA RESOLUTION	QTY	SERVICE	TYPE	LOCATION	DRIVE	PUMP SCHEDULE				MOTORIZATION				REMARKS
							CAPACITY (LPM)	TRIP	HP	AMP	PHASE	VOLTS	PH	WEG	
WP1	BOOSTER PUMP-1	1	DEULATY BOOSTER PUMP (POTABLE)	VERTICAL IN LINE PUMP (POTABLE)	AT KOTHI ROCK AREA, KOTHI	ELECTRIC MOTOR, 1500 RPM (POTABLE)	20	140	2	1.40	2000	230	1	40	VERTICAL IN LINE BOOSTER PUMP, CAPACITY 15 LPM IN POTABLE, BOOSTER PUMP CONTROL PANEL, OPERATE WITH 2 SHARED ACCESSORIES, SHALL START TRANSMITTING POTABLE WATER FLOW DATA TO WATER METER STATION AND ALSO TO BE MONITORED.
WP2	BOOSTER PUMP-2	1					20	140	2	1.40	2000	230	1	40	GENERATOR 150 KW AND STAND-BY
WP3	BOOSTER PUMP-3	1	DEULATY BOOSTER PUMP (NON-POTABLE)	SUBMERSIBLE PUMP (NON-POTABLE)	AT KOTHI ROCK AREA	ELECTRIC MOTOR, 1500 RPM (NON-POTABLE)	80	220	7.5	1.80	2000	230	3	40	UNARMED BOOSTER IN KOTHI ROCK AREA, CAPACITY 15 LPM IN NON-POTABLE, BOOSTER PUMP CONTROL PANEL, OPERATE WITH 2 SHARED ACCESSORIES, SHALL START TRANSMITTING POTABLE WATER FLOW DATA TO WATER METER STATION AND ALSO TO BE MONITORED. (NON-POTABLE)
WP4	BOOSTER PUMP-4	1					80	220	7.5	1.80	2000	230	3	40	GENERATOR 150 KW AND STAND-BY
TP1	TANKER PUMP-1	1	DEULATY TANKER PUMP	VERTICAL TANKER PUMP	AT KOTHI ROCK AREA	ELECTRIC MOTOR, 1500 RPM (TANKER)	30	155	2	1.40	2000	230	1	40	VERTICAL TANKER PUMP, CAPACITY 15 LPM IN TANKER AND POTABLE, AT KOTHI ROCK AREA, BOOSTER PUMP CONTROL PANEL, OPERATE WITH 2 SHARED ACCESSORIES, SHALL START TRANSMITTING POTABLE WATER FLOW DATA TO WATER METER STATION AND ALSO TO BE MONITORED. (NON-POTABLE)
TP2	TANKER PUMP-2	1					30	155	2	1.40	2000	230	1	40	GENERATOR 150 KW AND STAND-BY
TP3	TANKER PUMP-3	1	DEULATY TANKER PUMP	VERTICAL TANKER PUMP	AT KOTHI ROCK AREA	ELECTRIC MOTOR, 1500 RPM (TANKER)	30	155	2	1.40	2000	230	1	40	VERTICAL TANKER PUMP, CAPACITY 15 LPM IN TANKER AND POTABLE, AT KOTHI ROCK AREA, BOOSTER PUMP CONTROL PANEL, OPERATE WITH 2 SHARED ACCESSORIES, SHALL START TRANSMITTING POTABLE WATER FLOW DATA TO WATER METER STATION AND ALSO TO BE MONITORED. (NON-POTABLE)
TP4	TANKER PUMP-4	1					30	155	2	1.40	2000	230	1	40	GENERATOR 150 KW AND STAND-BY
TP5	TANKER PUMP-5	1	DEULATY TANKER PUMP	VERTICAL TANKER PUMP	AT KOTHI ROCK AREA	ELECTRIC MOTOR, 1500 RPM (TANKER)	30	155	2	1.40	2000	230	1	40	VERTICAL TANKER PUMP, CAPACITY 15 LPM IN TANKER AND POTABLE, AT KOTHI ROCK AREA, BOOSTER PUMP CONTROL PANEL, OPERATE WITH 2 SHARED ACCESSORIES, SHALL START TRANSMITTING POTABLE WATER FLOW DATA TO WATER METER STATION AND ALSO TO BE MONITORED. (NON-POTABLE)
TP6	TANKER PUMP-6	1					30	155	2	1.40	2000	230	1	40	GENERATOR 150 KW AND STAND-BY
TP7	TANKER PUMP-7	1	DEULATY TANKER PUMP	VERTICAL TANKER PUMP	AT KOTHI ROCK AREA	ELECTRIC MOTOR, 1500 RPM (TANKER)	30	155	2	1.40	2000	230	1	40	VERTICAL TANKER PUMP, CAPACITY 15 LPM IN TANKER AND POTABLE, AT KOTHI ROCK AREA, BOOSTER PUMP CONTROL PANEL, OPERATE WITH 2 SHARED ACCESSORIES, SHALL START TRANSMITTING POTABLE WATER FLOW DATA TO WATER METER STATION AND ALSO TO BE MONITORED. (NON-POTABLE)
TP8	TANKER PUMP-8	1					30	155	2	1.40	2000	230	1	40	GENERATOR 150 KW AND STAND-BY
TP9	TANKER PUMP-9	1	DEULATY TANKER PUMP	VERTICAL TANKER PUMP	AT KOTHI ROCK AREA	ELECTRIC MOTOR, 1500 RPM (TANKER)	30	155	2	1.40	2000	230	1	40	VERTICAL TANKER PUMP, CAPACITY 15 LPM IN TANKER AND POTABLE, AT KOTHI ROCK AREA, BOOSTER PUMP CONTROL PANEL, OPERATE WITH 2 SHARED ACCESSORIES, SHALL START TRANSMITTING POTABLE WATER FLOW DATA TO WATER METER STATION AND ALSO TO BE MONITORED. (NON-POTABLE)
TP10	TANKER PUMP-10	1					30	155	2	1.40	2000	230	1	40	GENERATOR 150 KW AND STAND-BY
TP11	TANKER PUMP-11	1	DEULATY TANKER PUMP	VERTICAL TANKER PUMP	AT KOTHI ROCK AREA	ELECTRIC MOTOR, 1500 RPM (TANKER)	30	155	2	1.40	2000	230	1	40	VERTICAL TANKER PUMP, CAPACITY 15 LPM IN TANKER AND POTABLE, AT KOTHI ROCK AREA, BOOSTER PUMP CONTROL PANEL, OPERATE WITH 2 SHARED ACCESSORIES, SHALL START TRANSMITTING POTABLE WATER FLOW DATA TO WATER METER STATION AND ALSO TO BE MONITORED. (NON-POTABLE)
TP12	TANKER PUMP-12	1					30	155	2	1.40	2000	230	1	40	GENERATOR 150 KW AND STAND-BY
TP13	TANKER PUMP-13	1	DEULATY TANKER PUMP	VERTICAL TANKER PUMP	AT KOTHI ROCK AREA	ELECTRIC MOTOR, 1500 RPM (TANKER)	30	155	2	1.40	2000	230	1	40	VERTICAL TANKER PUMP, CAPACITY 15 LPM IN TANKER AND POTABLE, AT KOTHI ROCK AREA, BOOSTER PUMP CONTROL PANEL, OPERATE WITH 2 SHARED ACCESSORIES, SHALL START TRANSMITTING POTABLE WATER FLOW DATA TO WATER METER STATION AND ALSO TO BE MONITORED. (NON-POTABLE)
TP14	TANKER PUMP-14	1					30	155	2	1.40	2000	230	1	40	GENERATOR 150 KW AND STAND-BY
TP15	TANKER PUMP-15	1	DEULATY TANKER PUMP	VERTICAL TANKER PUMP	AT KOTHI ROCK AREA	ELECTRIC MOTOR, 1500 RPM (TANKER)	30	155	2	1.40	2000	230	1	40	VERTICAL TANKER PUMP, CAPACITY 15 LPM IN TANKER AND POTABLE, AT KOTHI ROCK AREA, BOOSTER PUMP CONTROL PANEL, OPERATE WITH 2 SHARED ACCESSORIES, SHALL START TRANSMITTING POTABLE WATER FLOW DATA TO WATER METER STATION AND ALSO TO BE MONITORED. (NON-POTABLE)
TP16	TANKER PUMP-16	1					30	155	2	1.40	2000	230	1	40	GENERATOR 150 KW AND STAND-BY
TP17	TANKER PUMP-17	1	DEULATY TANKER PUMP	VERTICAL TANKER PUMP	AT KOTHI ROCK AREA	ELECTRIC MOTOR, 1500 RPM (TANKER)	30	155	2	1.40	2000	230	1	40	VERTICAL TANKER PUMP, CAPACITY 15 LPM IN TANKER AND POTABLE, AT KOTHI ROCK AREA, BOOSTER PUMP CONTROL PANEL, OPERATE WITH 2 SHARED ACCESSORIES, SHALL START TRANSMITTING POTABLE WATER FLOW DATA TO WATER METER STATION AND ALSO TO BE MONITORED. (NON-POTABLE)
TP18	TANKER PUMP-18	1					30	155	2	1.40	2000	230	1	40	GENERATOR 150 KW AND STAND-BY
TP19	TANKER PUMP-19	1	DEULATY TANKER PUMP	VERTICAL TANKER PUMP	AT KOTHI ROCK AREA	ELECTRIC MOTOR, 1500 RPM (TANKER)	30	155	2	1.40	2000	230	1	40	VERTICAL TANKER PUMP, CAPACITY 15 LPM IN TANKER AND POTABLE, AT KOTHI ROCK AREA, BOOSTER PUMP CONTROL PANEL, OPERATE WITH 2 SHARED ACCESSORIES, SHALL START TRANSMITTING POTABLE WATER FLOW DATA TO WATER METER STATION AND ALSO TO BE MONITORED. (NON-POTABLE)
TP20	TANKER PUMP-20	1					30	155	2	1.40	2000	230	1	40	GENERATOR 150 KW AND STAND-BY


[illegible]

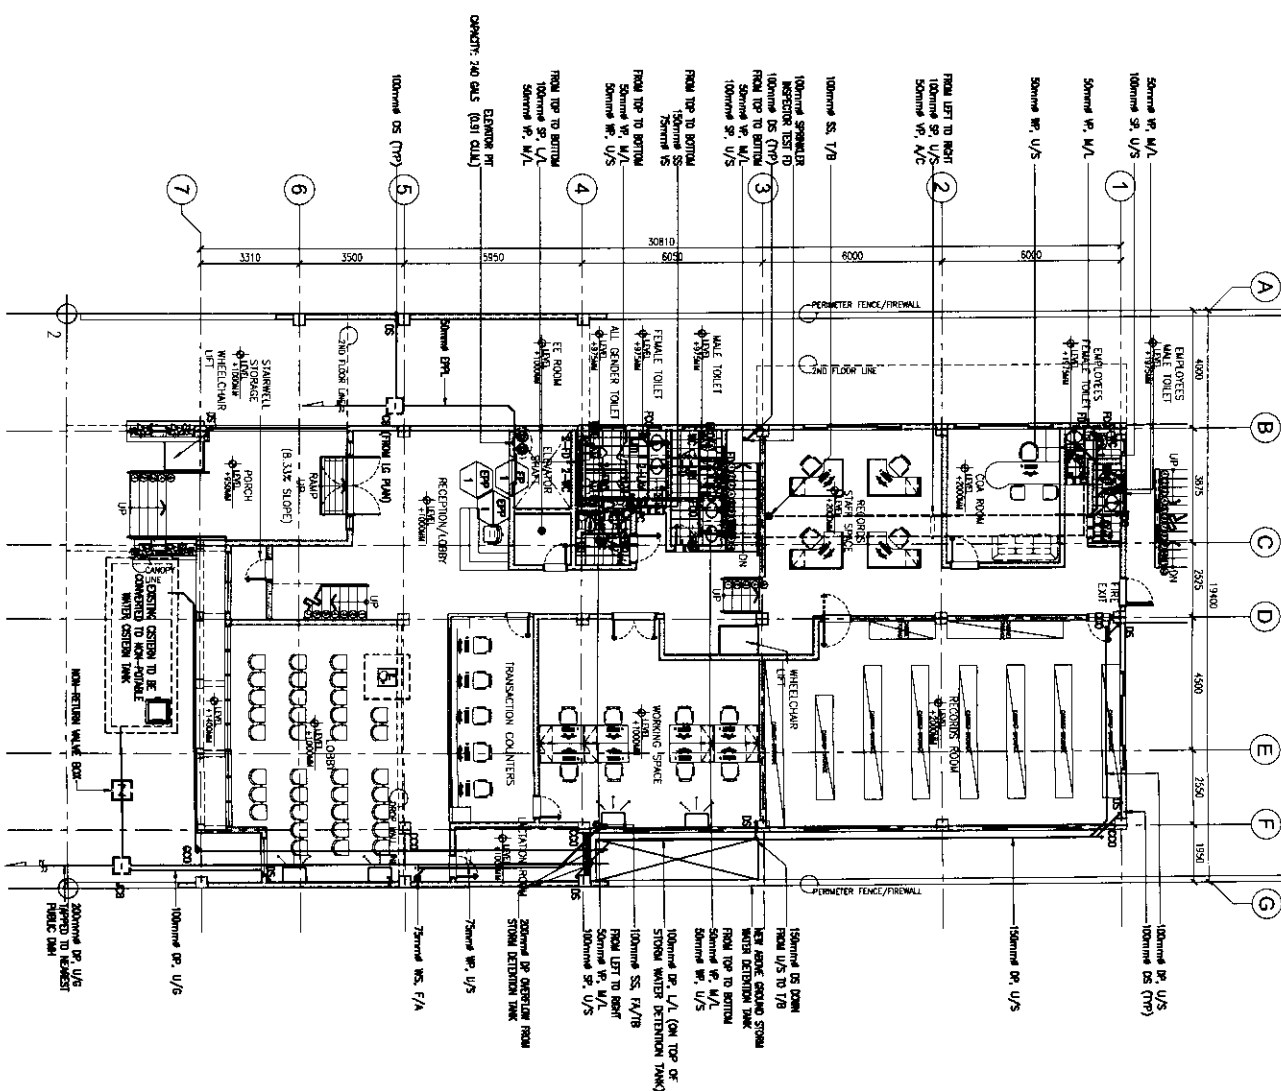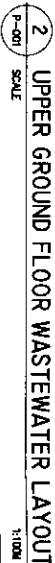

1 SECOND FLOOR WASTEWATER LAYOUT
SCALE: 1:100M

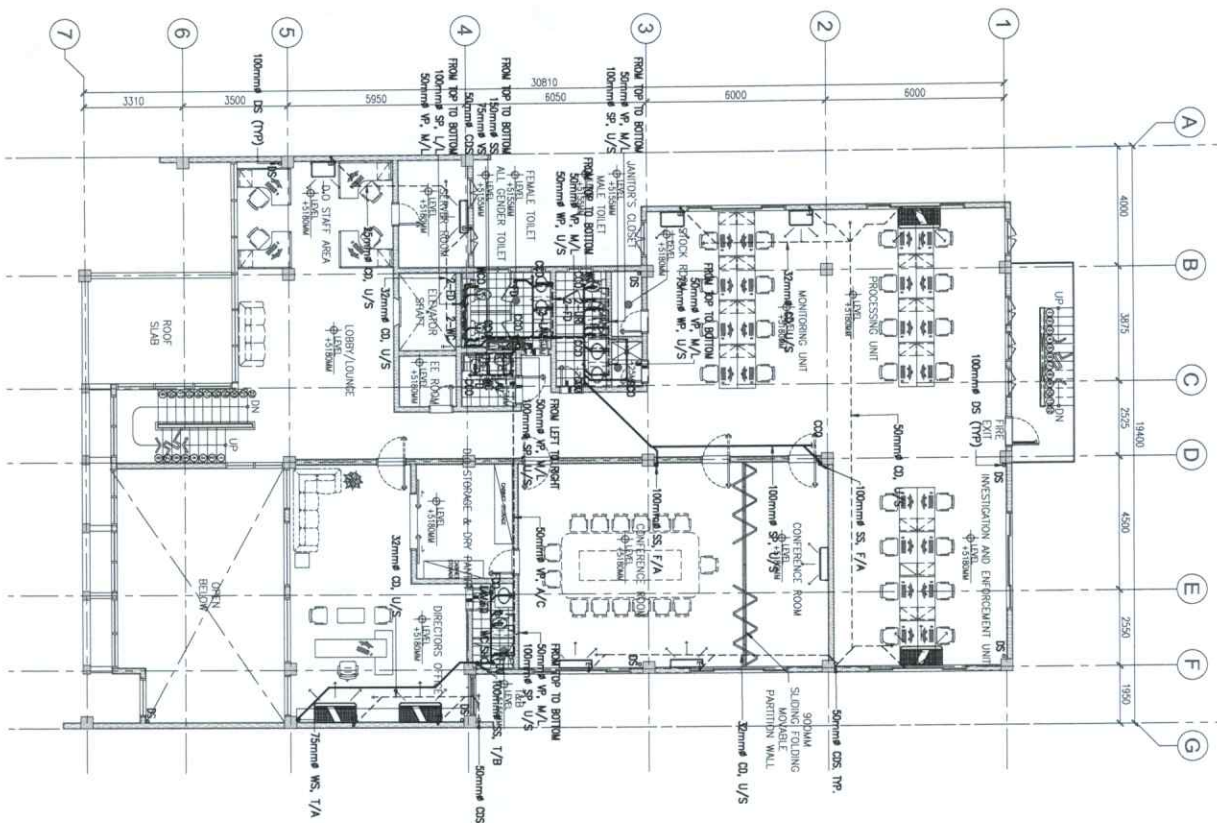



2 THIRD FLOOR WASTEWATER LAYOUT
SCALE: 1:100M

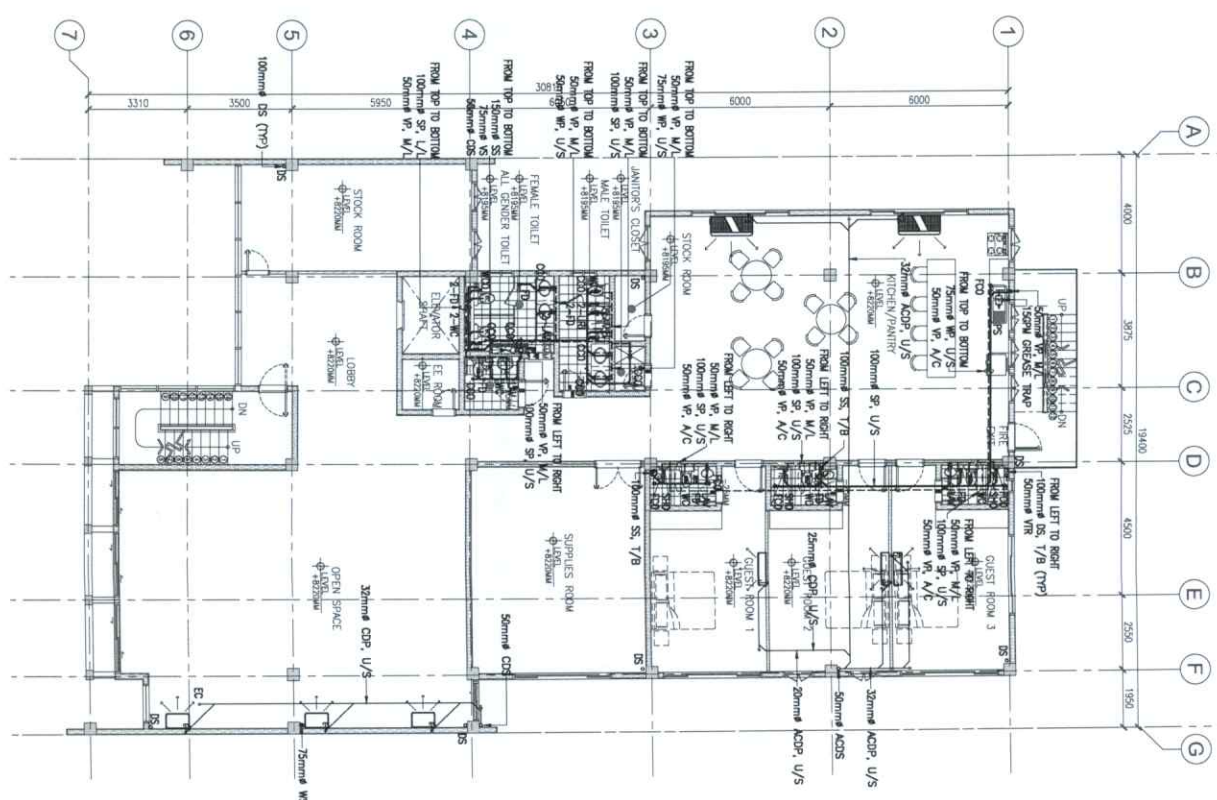


DATE	NO.	REVISIONS	CHK.	DATE	PAPER SIZE	SHEET NO.
JAN. 2024					20X30	P-002
JAN. 2024					SCALE	PROJECT NO.
JAN. 2024					AS SHOWN	DE-G-24-006

1

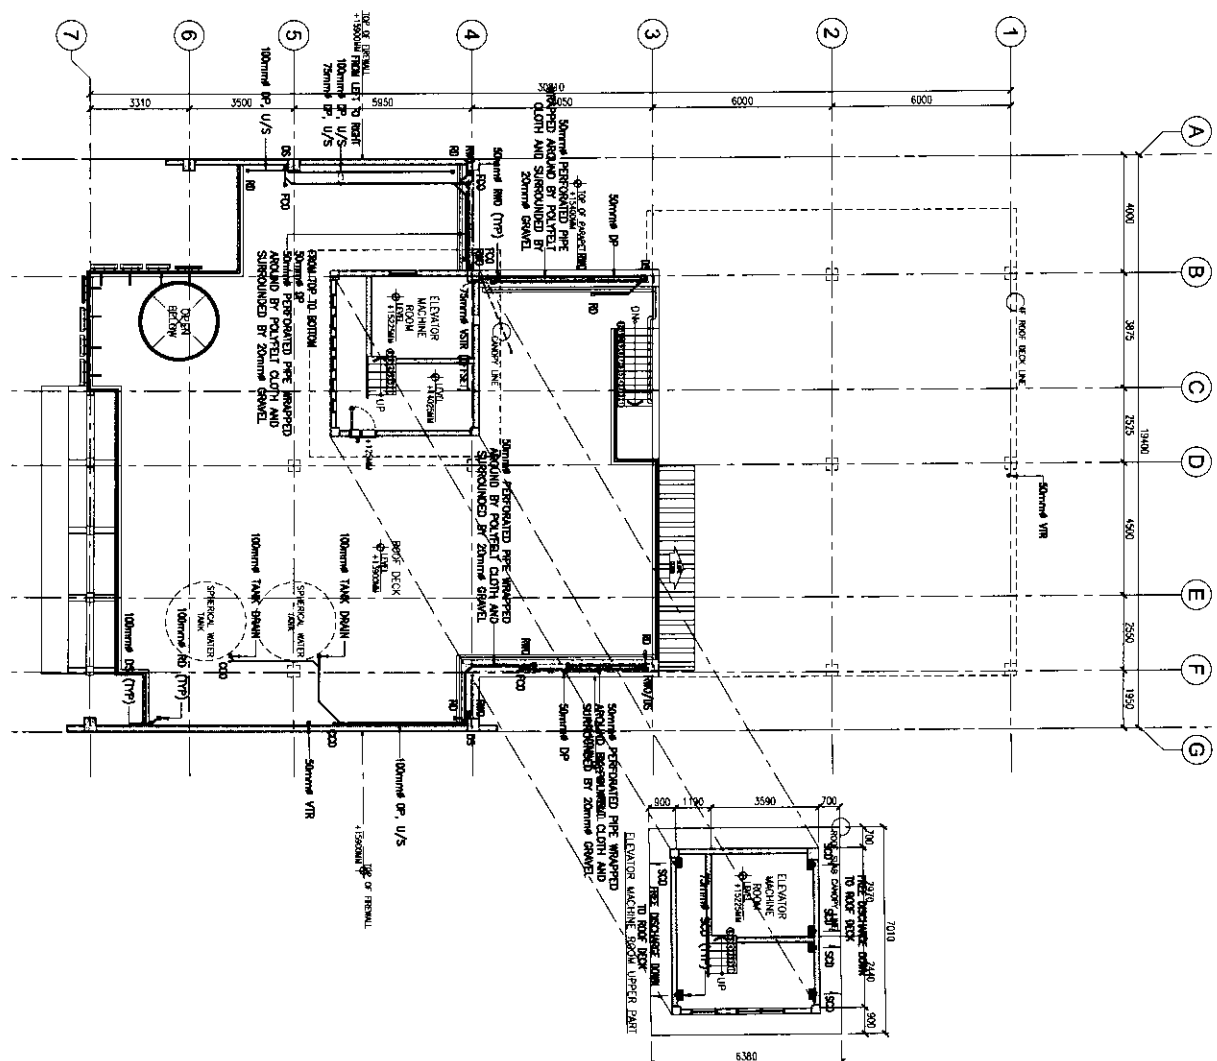


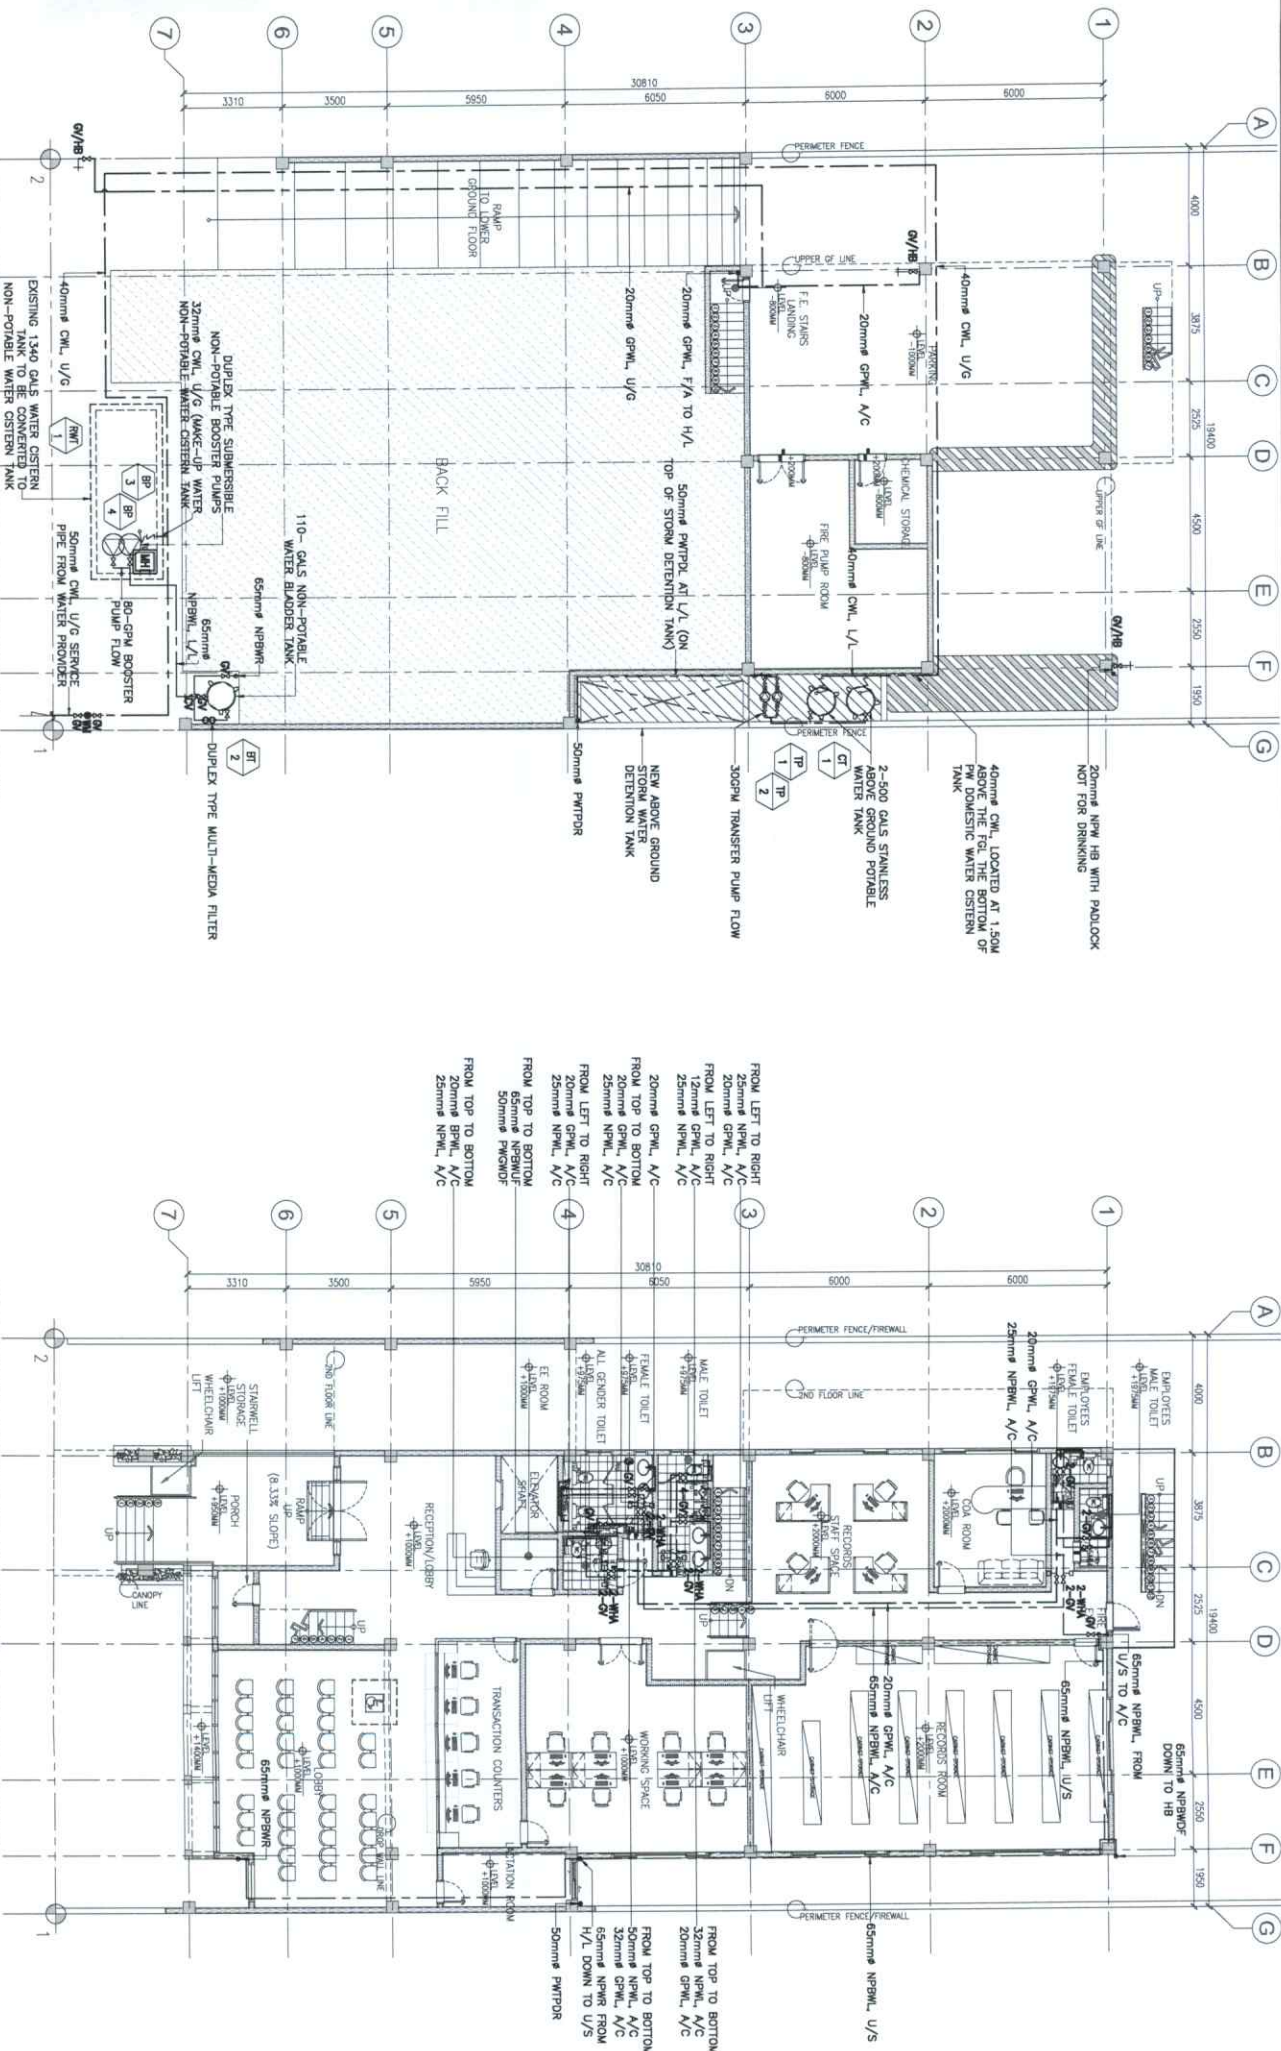


2 THIRD FLOOR WATER DISTRIBUTION LAYOUT
P-005 SCALE 1:100M

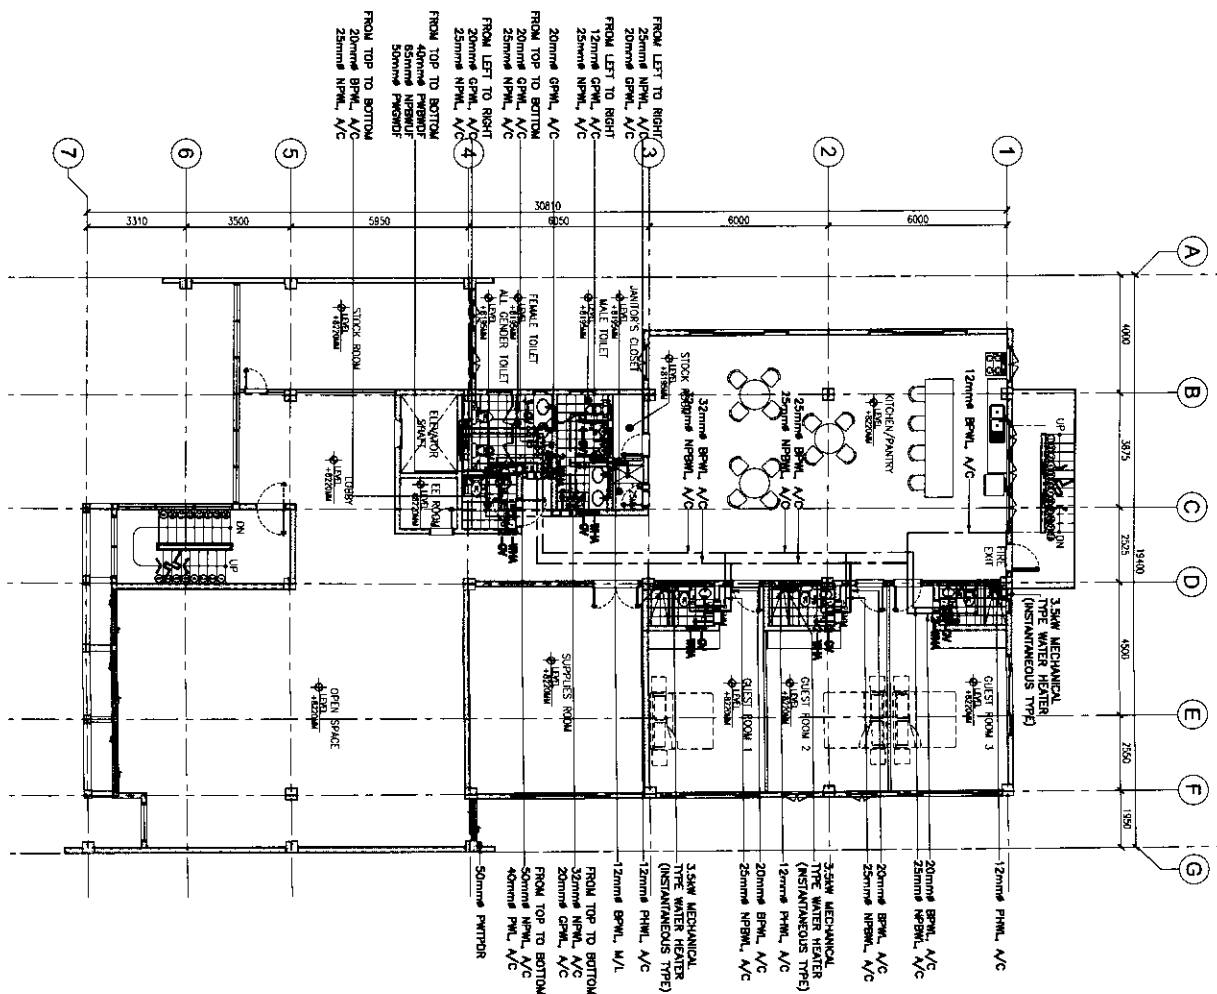


1 FOURTH FLOOR WATER DISTRIBUTION LAYOUT
SCALE: 1:100M

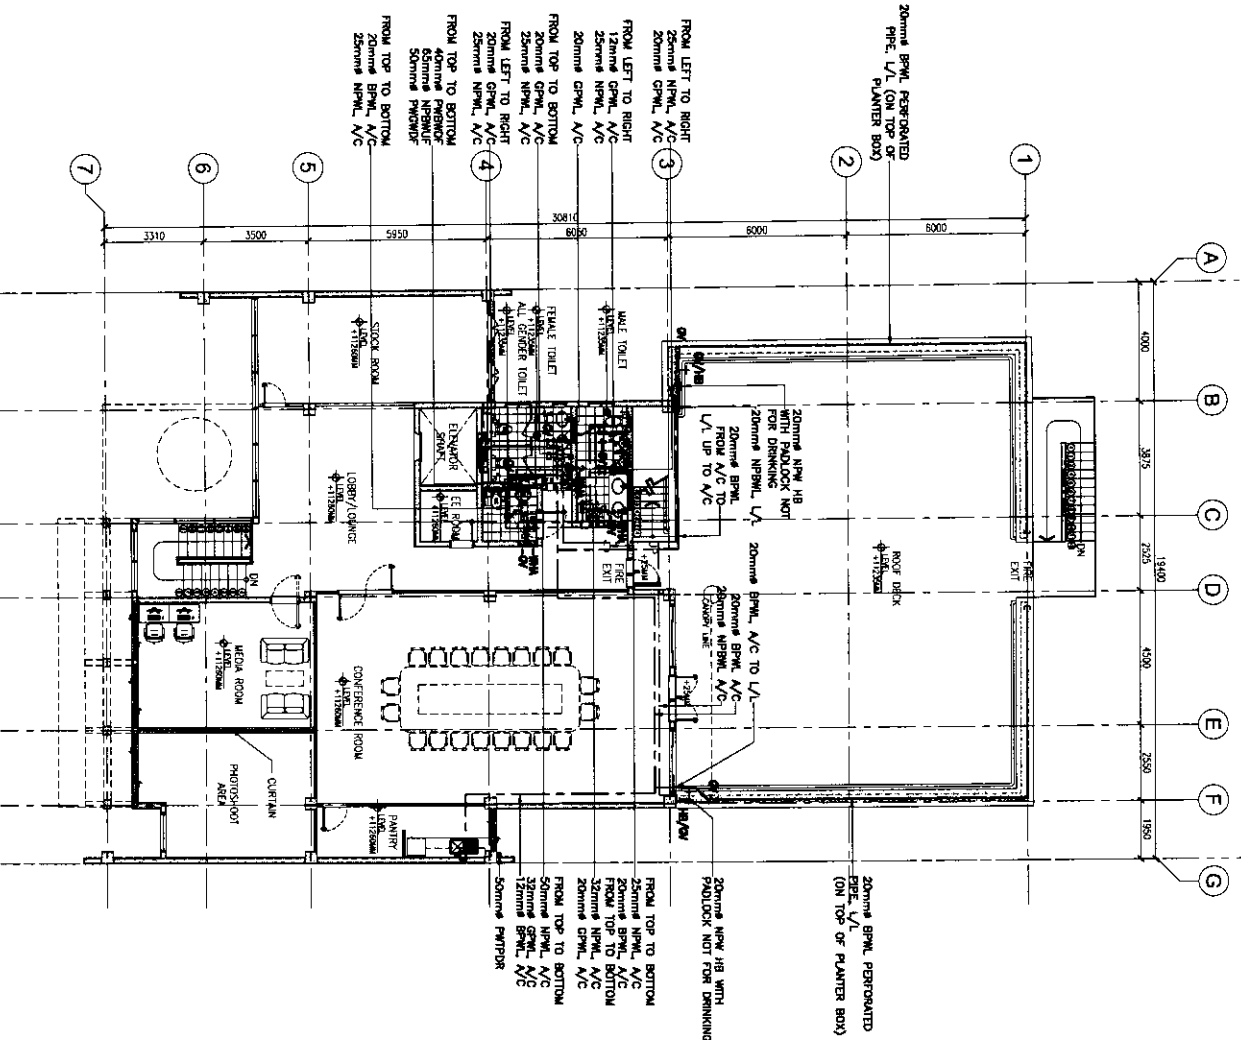


2 ROOF DECK WATER DISTRIBUTION LAYOUT
SCALE: 1:100M

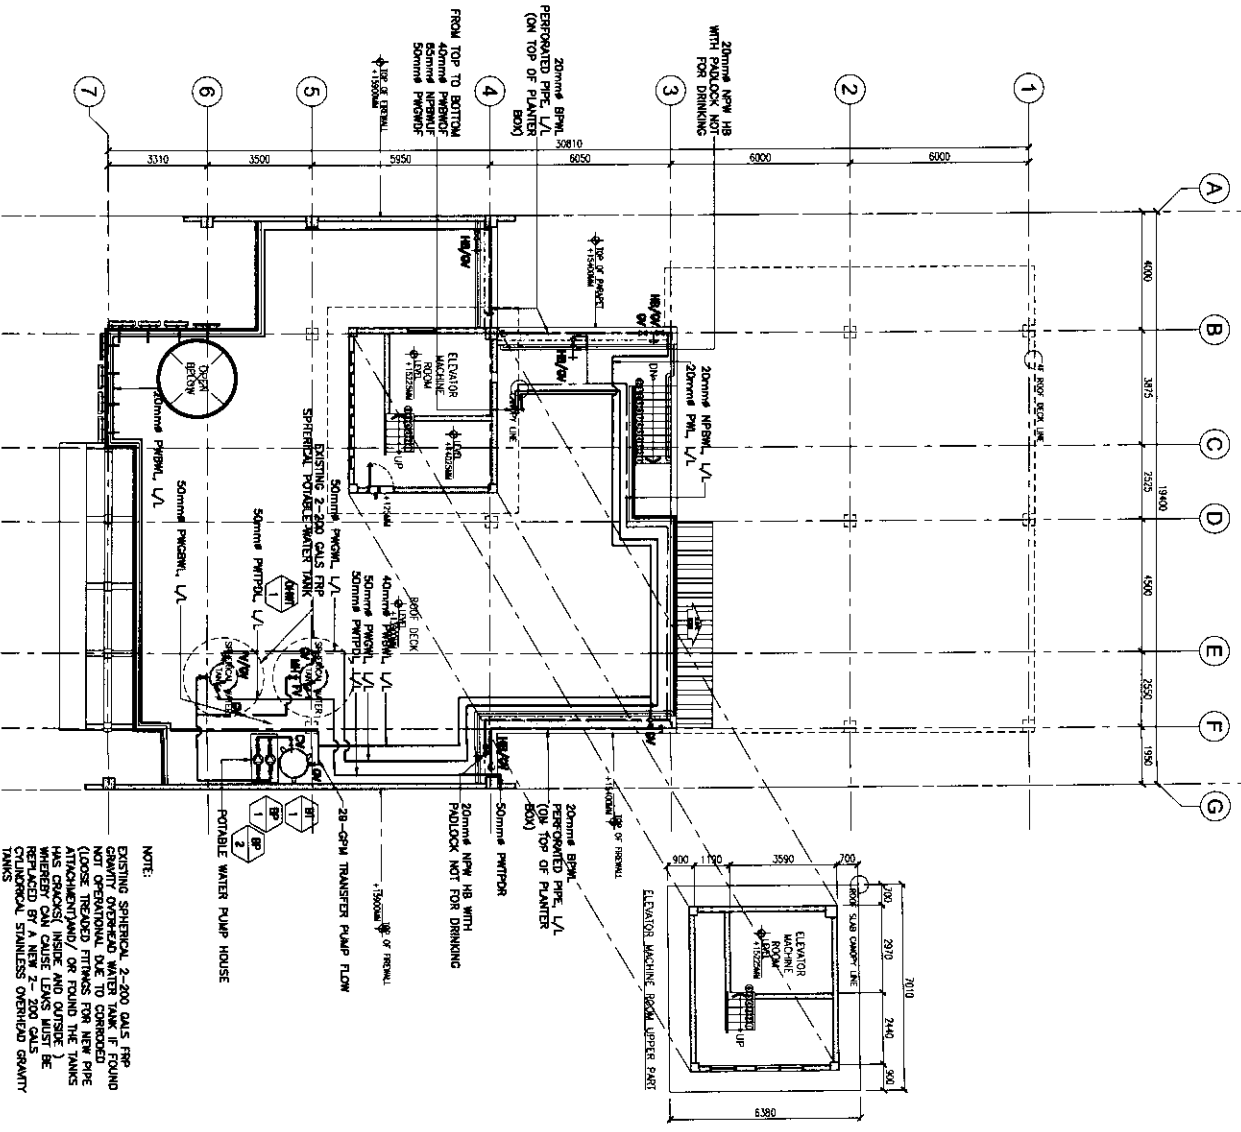


NOTE:
EXISTING SPHERICA 2-200 GALS FRO
GRAVITY OVERHEAD WATER TANK IF FOUND
TO BE TIGHTLY ATTACHED TO THE TANKS
HAS CHASES INSIDE AND OUTSIDE
WHEREBY CAN CAUSE LEAKS MUST BE
REPLACED BY A NEW 2-200 GALS FRO
TANKS.

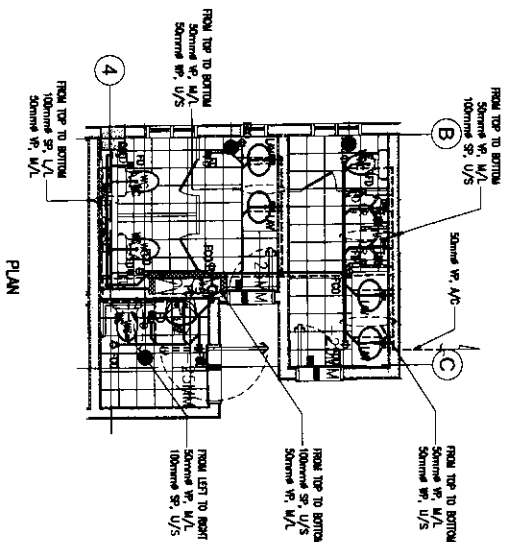


PLAN

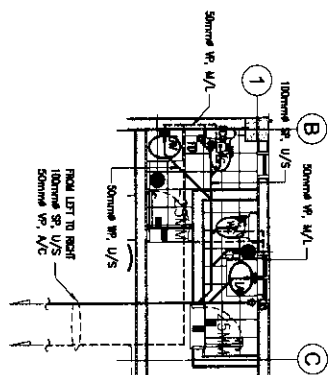


PLA

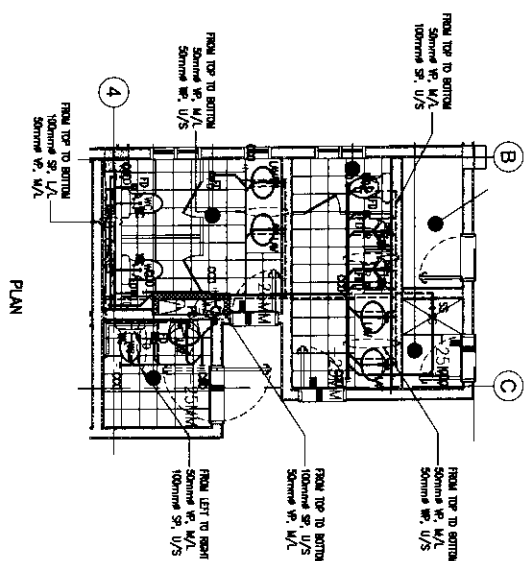


PLAN

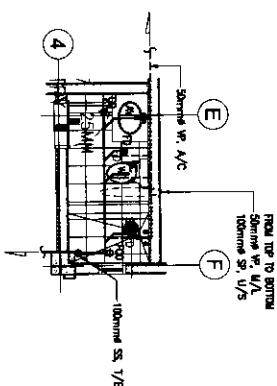


PLAN

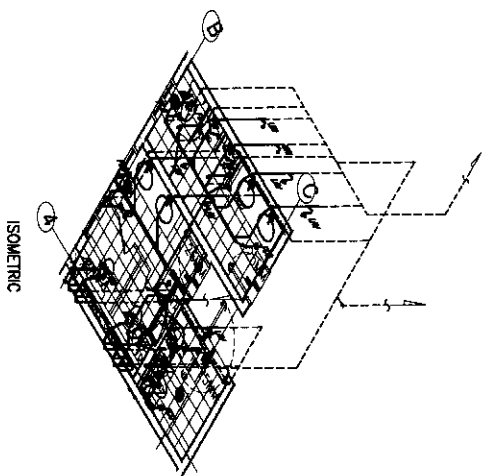


ISOMETRIC

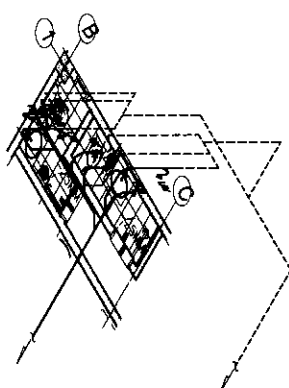

SOME ERIC

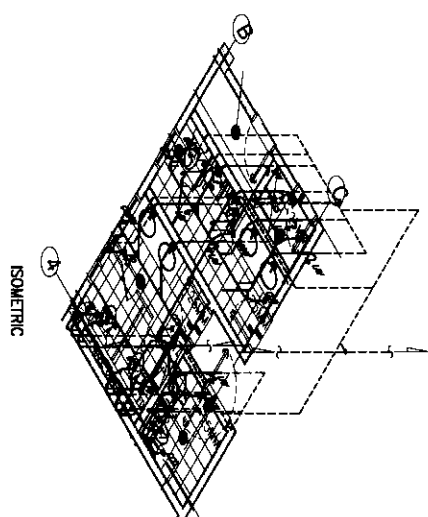

SOME IRI

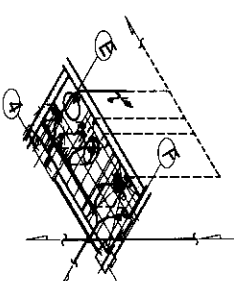


ISOMERISM

1/A UPPER GROUND FLOOR TOILET
P-007 SCALE 1:50


1
P-007
SCALE
BLOW-UP PLAN AND ISOMETRIC WASTEWATER LAYOUT
1:500

IB SECOND FLOOR TOILET
P-007 SCALE 1:50


1:50a

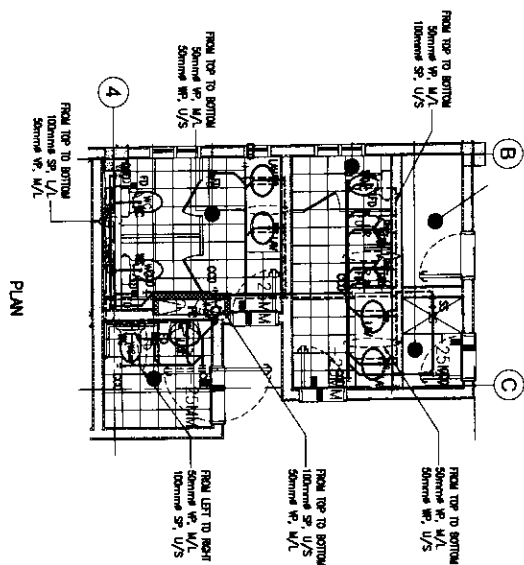


PLAN

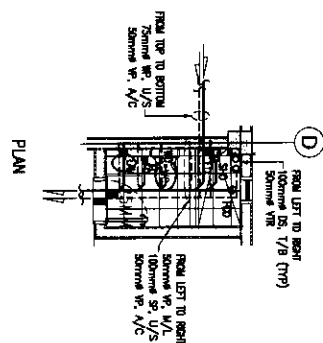


PLAN

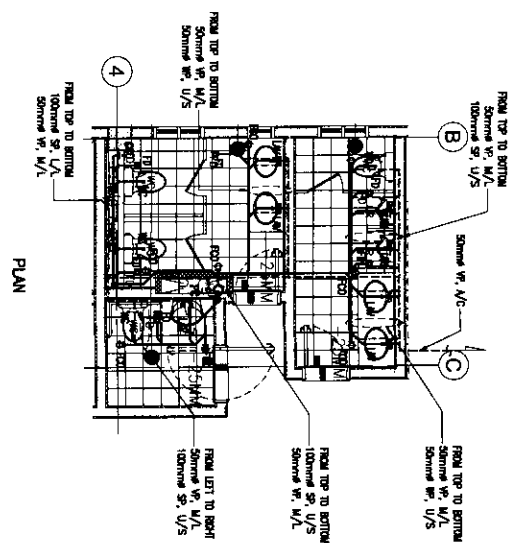


PLAN

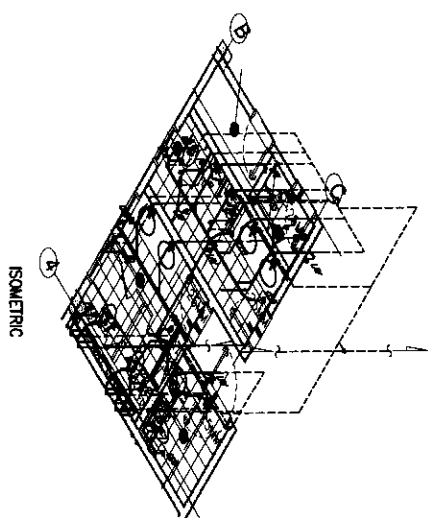

ISOMETRIC

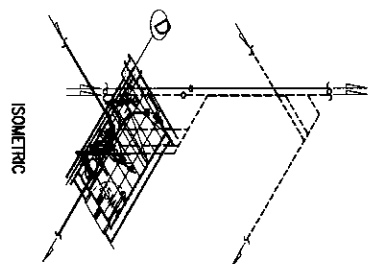

ISOMETRIC

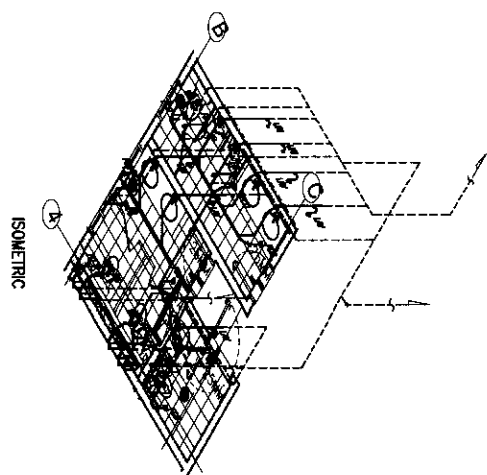

ISOMETRIC

IA THIRD FLOOR TOILET (TYP.)
P-006 SCALE 1:50

P-006

Scalability

1:50

1
P-006
SCALE 1:500

P-006

STATUS

1:50a


18
P-0008
FOURTH FLOOR TOILET
SCALE
1:500

P-008


SCALE

1:50


CREATED AND SUBMITTED BY	PROJECT TITLE/LOCATION	RECOMMENDING AGENCY	APPROVED BY	SHEET CONTAINS
ALDEN C. ONG Manager, ASD	PROPOSED RETROFITTING AND RENOVATION OF THE SECC CEBU EXTENSION OFFICE	VINCENT G. CAHARES SE. DIRECTOR, ASD	JANEY PAUL D. FRANCISCO COMMISSIONER	BLDG-1P PLAN AND SCHEMATIC OF WASTEWATER LAYOUT
DES. NO. 00001 IN NO. 108-00-700 PRJ NO. 10877000 DATE JANUARY 04, 2004 PLACE MANILA CITY SHEET NUMBER 3	X. PMAA MONTE CALAPUTE, CEBU CITY, CEBU			DRAWING NO. 108-00-700-00001 DRAWING DATE JANUARY 04, 2004 DRAWING SCALE 1:100 DRAWING SHEET NO. 1 OF 1 DRAWING PROJECT NO. 108-00-700-00001 DRAWING PROJECT NAME PROPOSED RETROFITTING AND RENOVATION OF THE SECC CEBU EXTENSION OFFICE DRAWING PROJECT LOCATION PMAA MONTE CALAPUTE, CEBU CITY, CEBU DRAWING PROJECT OWNER AS SHOWN DRAWING PROJECT NO. DE-C-24-006

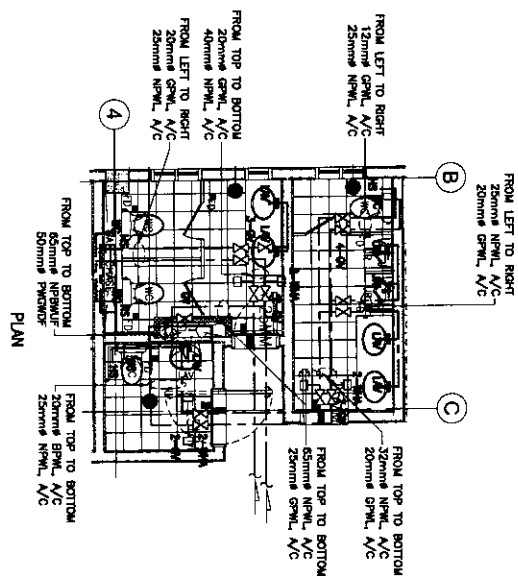


PLAN

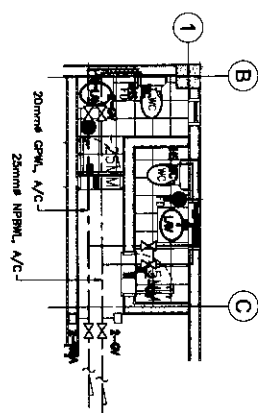


PLAN

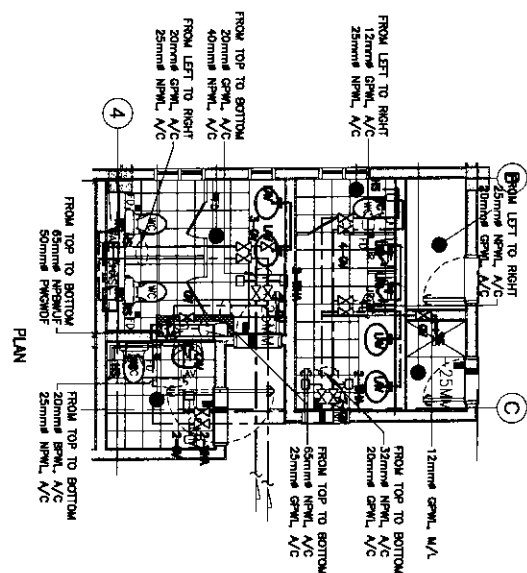


PLAN

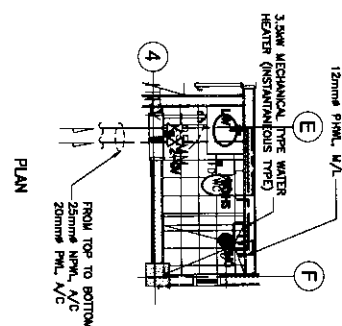


PLAN

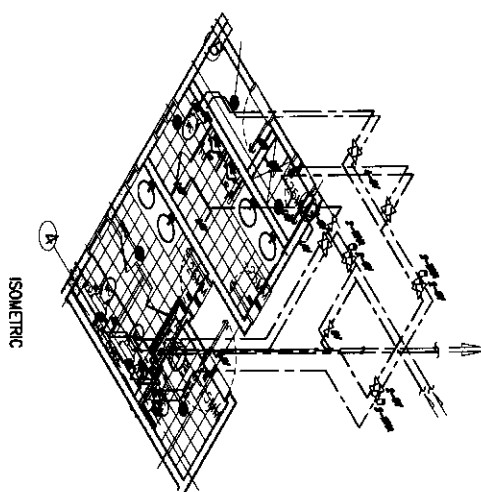


ISOMETRIC

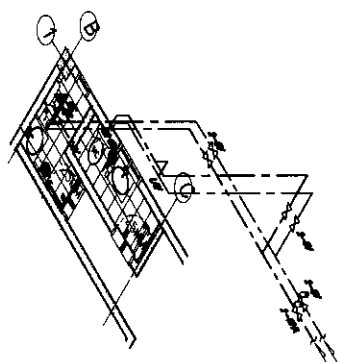

ISOMETRIC

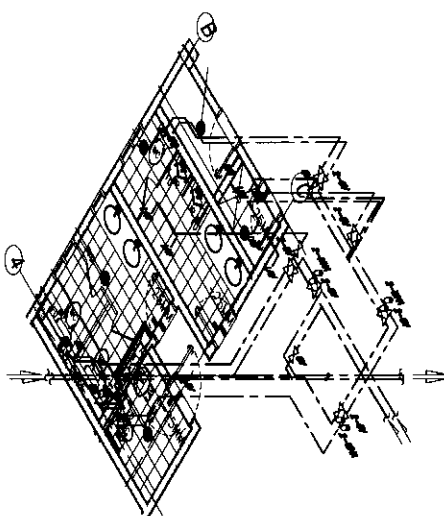

ISOMETRIC

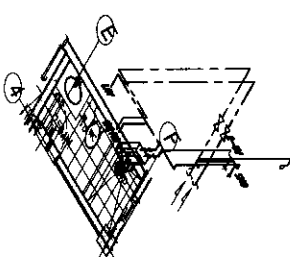

ISOMETRIC






1A UPPER GROUND FLOOR TOILET
P-009 SCALE 1:500

1
P-009
BLOW-UP PLAN AND ISOMETRIC WATER DISTRIBUTION LAYOUT
SCALE
1:50

IB SECOND FLOOR TOILET
P-0008 SCALE 1:500

[illegible]

SEC NO: 06051 IN. NO.: 18-00-706 PER. NO.: 1007789 DATE: JANUARY 05, 2024 PLACE: JMWNT CITY		PROPOSED RETROFITTING AND RENOVATION OF THE SEC CEBU EXTENSION OFFICE VINCENT G. CANARES SEC. DIRECTOR, RPS JAMES PAUL D. FRANCISCO COMMISSIONER		BLOW-UP PLAN AND ISOMETRIC OF WATER DISTRIBUTION LAYOUT DATE: JUL 2024 DESIGNED BY: JAMES PAUL D. FRANCISCO CHECKED BY: JAMES PAUL D. FRANCISCO APPROVED BY: JAMES PAUL D. FRANCISCO DATE: JUL 2024 PROJECT NO.: DE-G-24-006 AS SHOWN	
---	--	--	--	---	--

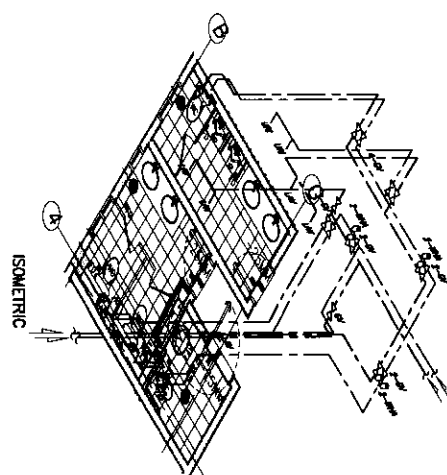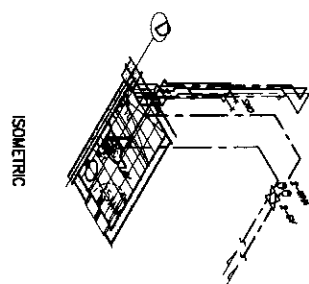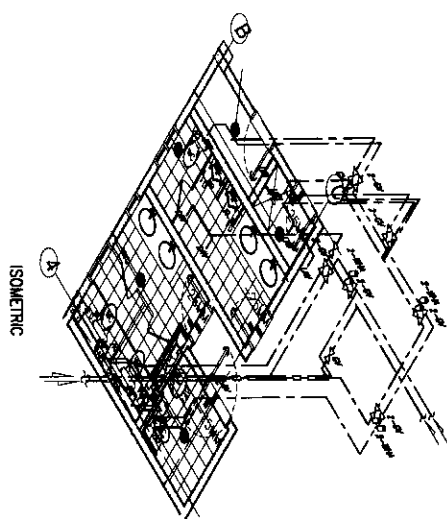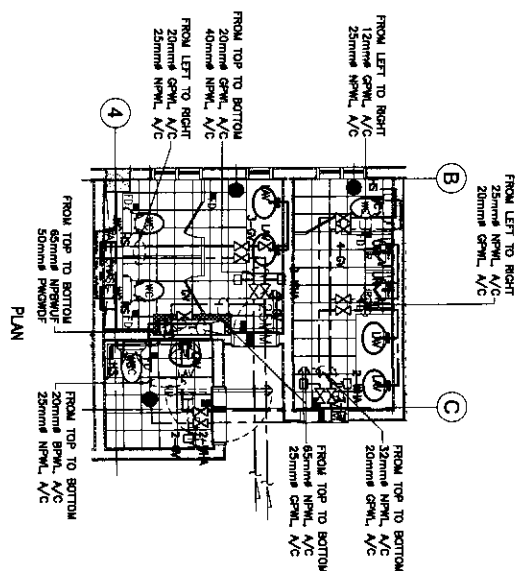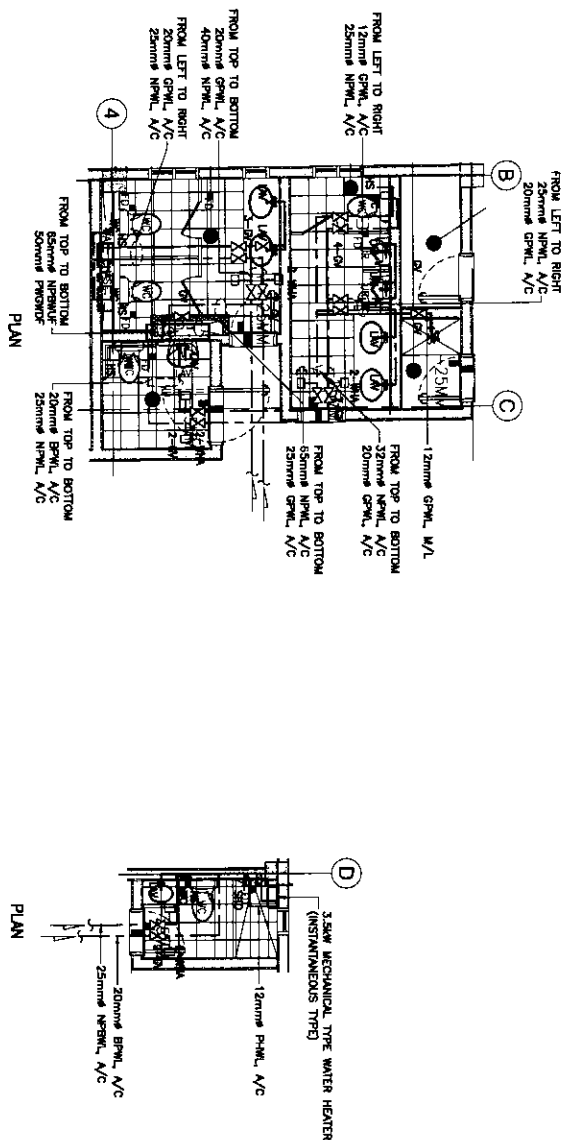

1A THIRD FLOOR TOILET (TYP.)
P-010 SCALE 1:500

1 BLOW-UP PLAN AND ISOMETRIC WATER DISTRIBUTION LAYOUT
P-010 SCALE 1:50

IB
P-010
FOURTH FLOOR TOILET
SCALE
1:50

BL

P-010 SCALE

1:50

IB
P-010
FOURTH FLOOR TOILET
SCALE
1:50

1:50

FIRE PUMP MONITORING (73A5)	
[H]	POWER STATUS
[L]	LOSS OF PHASE
[R]	PHASE OF REVERSAL
[A]	RUNSTATUS
ELEVATOR CONTROL MONITORING (73A5)	
[H]	COMMON TROUBLE
[A]	PRIMARY RECALL
[R]	SECONDARY RECALL
[B]	SHUNT TRIP
[F]	FIREMAN'S FLT
GENERATOR SET MONITORING (73A5)	
[H]	COMMON TROUBLE
[L]	LOSS OF PHASE
[H]	LOW FUEL
[H]	RUNSTATUS
LEGENDS AND SYMBOLS FOR TEL/DATA	
▽	DATA OUTLET (WALL-MOUNTED)
▽	COMBINATION OF TEL/DATA OUTLET (WALL-MOUNTED)
▽	DATA OUTLET (FLOOR-MOUNTED)
▽	COMBINATION OF TEL/DATA OUTLET (FLOOR-MOUNTED)
⊞	WIRELESS ACCESS POINT (WAP)
[B]	INTERMEDIATE DISTRIBUTION FRAME
[T]	TELEPHONE TERMINAL CORDSET
[H]	MAIN DISTRIBUTION FRAME
[H]	MAIN TELEPHONE TERMINAL CORDSET
[P]	PRIVATE AUTOMATIC BRANCH EXCHANGE
[P]	UNIVERSITARIAN POWER SUPPLY
⇒	TELECOM SERVICE ENTRANCE
LEGENDS AND SYMBOLS FOR MICROCOM SYSTEM	
	MASTER SWITCHBOARD

FIRE PUMP MONITORING (FPMS)

DONE IN ACCORDANCE OF THE LATEST APPROVED EDITION

2. QUANTITY AND LOCATION OF DEVICES ARE INDICATIVE ONLY. REFER TO FLOOR PLANS, LAYOUT FOR EXACT LOCATION AND QUANTITY.
 3. NUMBER OF 1/2" RING CABLE/DATA CABLES INSIDE CONDUIT SHALL BE:
- | | | |
|------|------|------|
| 16mm | 20mm | 25mm |
| 1-2 | 3-4 | 5-6 |
4. GENERAL CONTRACTOR SHALL PROVIDE ALL DEVICES, ACCESSORIES, CABLES,

15mm	20mm	25mm
1-2	3-4	5-6

5. ALL WORKS HEREIN SHALL BE DONE UNDER THE DIRECT SUPERVISION OF THE CONTRACTOR'S PROJECT MANAGER AND ALL WORKS SHALL BE COMPLETED WITHIN THE SPECIFIED TIME FRAME.

6. ALL MATERIALS SHALL BE NEW, APPROVED FOR BOTH THEIR LOCATION AND QUANTITY BY THE DISTRICT ENGINEER. ALL MATERIALS SHALL BE SPECIFICALLY IDENTIFIED AND RECORDED IN THE INTERMEDIATELY ASSIGNED RECONSTRUCTION STANDARDS, ON WHICH SUCH STANDARDS HAVE BEEN ESTABLISHED FOR MATERIALS, TYPES OF MATERIALS, AND TYPES OF CONSTRUCTION.
7. THE RECONSTRUCTION OF THE PAVEMENT DETECTED COLD, GROUND RESISTANCE SHOULD NOT BE MORE THAN 2 CM. ADDITIONAL GROUND ROADS SHALL BE PROVIDED IF GROUND RESISTANCE EXCEEDS 2 CM.

[illegible]

1

1. THE REQUIREMENT OF THE PHILIPPINE ELECTRICAL CODE (PANEL RESISTANCE SHOULD NOT BE MORE THAN 2 OHMS, ADDITIONAL GROUND RODS SHALL BE PROVIDED IF GROUND RESISTANCE EXCEEDS 2 OHMS).
2. ENSURE THE NETWORK SYSTEM COMPLIES WITH RELATED STANDARDS AND REGULATIONS.
3. EACH MASTER STATION SHOULD BE IDENTIFIED BY A UNIQUE IDENTIFIER.
4. EACH SLAVE STATION SHOULD BE IDENTIFIED BY A UNIQUE IDENTIFIER.
5. OTHER MASTER STATIONS, SUB-STATIONS, AND HUBBING STATION FUNCTION.
6. DISABLER: BOTH MASTER STATIONS ARE COMPATIBLE WITH THE SAME NETWORK SYSTEM AND CAN COMMUNICATE SEPARATELY.
7. NETWORK STATUS: IF THE NETWORK SYSTEM IS P-ABAND, COMPARE THE NETWORK SETTINGS FOR EACH MASTER STATION, INCLUDING IP ADDRESSES AND SUBNET MASKS.
8. PROGRAM EACH MASTER STATION WITH NETWORK SETTINGS, SUCH AS STATION ID#, CALL GROUPS, AND NETWORK STATUS.
9. POWER SUPPLY: POWER SUPPLY TO EACH MASTER STATION, CONSIDER USING UNINTERUPTIBLE POWER SUPPLY (UPS) FOR BACKUP.
10. USE HIGH-CURRENT WIRING CABLE FOR CONNECTIONS. FOLLOW THE MANUFACTURER'S WIRING DIAGRAM TO AVOID ANY ISSUES.
11. CONDUCT THROUGHOUT TESTING TO ENSURE ALL FUNCTIONS, SUCH AS CALLING, PAGING, AND MONITORING, WORK CORRECTLY.
12. TRAIN USERS ON HOW TO OPERATE THE MASTER STATIONS INCLUDING MONITORING AND RECORDING CALLS.

[illegible]

1

18. PROVIDE DETAILED RECORDS OF THE INSTALLATION, CONFIGURATION, AND MAINTENANCE ACTIVITIES. THIS WILL HELP IN TROUBLESHOOTING AND FUTURE UPGRADES.

ADDRESSABLE SAM	
-----------------	---


11. CONSOLE SHALL BE SECURED AND PROTECTED FROM ANY FOREIGN OBJECT OR PERSONS UNAUTHORIZED TO OPERATE THE CONSOLE. THE CONSOLE WITH PULLBOX SHALL BE KEPT IN THE STATE OF A CONSOLE IN ANY RAIL.
12. CONSOLE SHALL BE SECURED AND PROTECTED FROM ANY FOREIGN OBJECT OR PERSONS UNAUTHORIZED TO OPERATE THE CONSOLE. THE CONSOLE WITH PULLBOX SHALL BE KEPT IN THE STATE OF A CONSOLE IN ANY RAIL.
13. TELEPHONE TERMINAL CABLE (TTC) OR INTERMEDIATE DISTRIBUTION FRAME (IDF) SHALL HAVE EACH TELEPHONE AND/OR DATA OUTLET OR STATION WITH A MAXIMUM LENGTH OF 90 METERS (297 FEET).



1 3 5


[illegible][illegible][illegible]

LEGENDS AND SYMBOLS FOR INTERCOM SYSTEM	
	MASTER SWITCHBOARD
	HANDSET SUBSTATION
	CALL STATION
	DOOR STATION
	INTERCAM PAILBOX

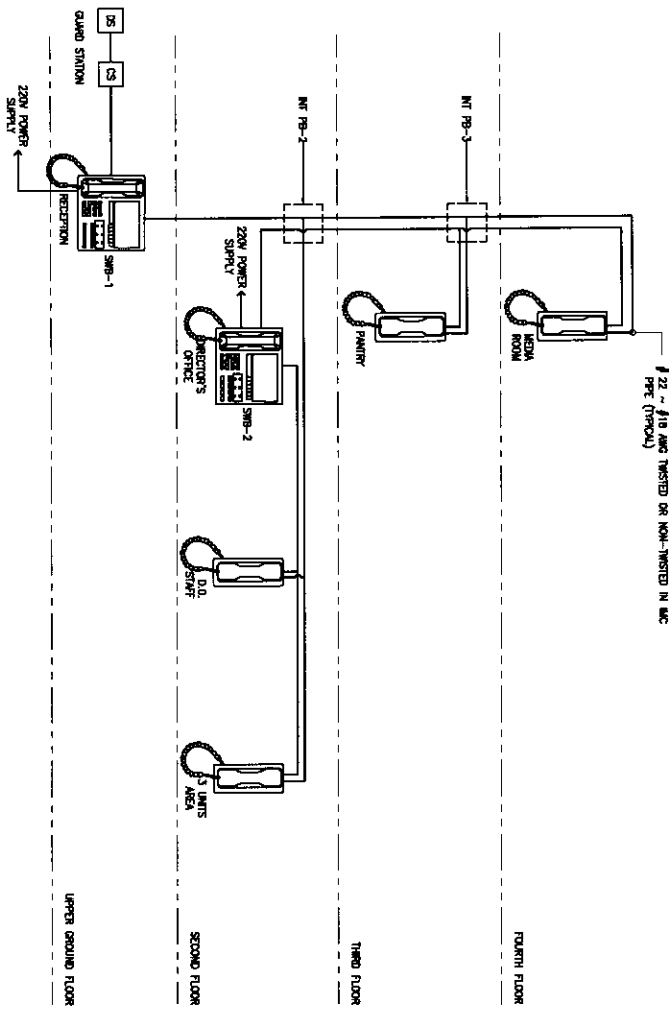

1 INTERCOM SYSTEM RISER DIAGRAM
EA-003 SCALE

 Securities and Exchange Commission PHILIPPINES		CHECKED AND SUBMITTED BY ALDEN C. ONG, MEng, ASEP SEC-ITC		REG. NO.: 88251 TIN NO.: 118-400-200 DATE: JANUARY 06, 2004 PLACE: MANILA CITY		PROJECT TITLE/LOCATION PROPOSED RETROFITTING AND RENOVATION OF THE SEC CEBU EXTENSION OFFICE V. NINA MARQUE, CAROLINE, CEBU CITY, CEBU		RECOMMENDING APPROVAL VINCENT G. CANARES SEC DIRECTOR, SEC		APPROVED BY JANEY PAUL D. FRANCISCO COMMISSIONER		SHEET CONTENTS CEBU INTERCOM SYSTEM RISER DIAGRAM		I.A. SCALE: SEC. 1:1 PREPARED BY: [Name] CHECKED BY: [Name] DESIGNED BY: [Name] DRAWN BY: [Name] DATE: [Date]		DATE: JUL 2004 NO. REVISIONS CDR DATE: JUL 2004		PAPER SIZE: 20X30 SCALE: AS SHOWN SHEET NO.: EA-003 PROJECT NO.: DE-G-24-006	
--	--	---	--	---	--	--	--	--	--	--	--	--	--	--	--	---	--	---	--

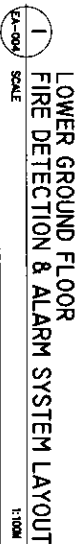






F.A. 2006 SEC. 33									
REMARKS: THE FOLLOWING INFORMATION IS FOR THE PURPOSE OF THE FOLLOWING: THE FOLLOWING INFORMATION									

DESIGNED AND DRAWN BY		PROJECT TITLE/LOCATION		RECOMMENDING APPROVAL		APPROVED BY		SHEET CONTAINS		REVISIONS		DATE		PAGE NO.		SHEET NO.	
ALDEN C. ONG, MPE, RPP		PROPOSED RETROFITTING AND RENOVATION OF THE SEC CEBU EXTENSION OFFICE		VINCENT G. CANARES SEC. DIRECTOR, SEC		JAYE PAUL D. FRANCISCO COMMISSIONER		SECOND FLOOR FIRE DETECTION & ALARM SYSTEM LAYOUT									
SEC-016		V. BARRA MARIAN, CHAIRMAN, SEC CTR, Cebu															
REV. NO. 0001		DATE : JANUARY 05, 2014		DATE : JANUARY 05, 2014		DATE : JANUARY 05, 2014		DATE : JANUARY 05, 2014		DATE : JANUARY 05, 2014		DATE : JANUARY 05, 2014		DATE : JANUARY 05, 2014		DATE : JANUARY 05, 2014	
PROJECT NO. 100-000-700		PROJECT NO. 100-000-700		PROJECT NO. 100-000-700		PROJECT NO. 100-000-700		PROJECT NO. 100-000-700		PROJECT NO. 100-000-700		PROJECT NO. 100-000-700		PROJECT NO. 100-000-700		PROJECT NO. 100-000-700	
DATE : JANUARY 05, 2014		DATE : JANUARY 05, 2014		DATE : JANUARY 05, 2014		DATE : JANUARY 05, 2014		DATE : JANUARY 05, 2014		DATE : JANUARY 05, 2014		DATE : JANUARY 05, 2014		DATE : JANUARY 05, 2014		DATE : JANUARY 05, 2014	
PLACE : MANILA CITY		PLACE : MANILA CITY		PLACE : MANILA CITY		PLACE : MANILA CITY		PLACE : MANILA CITY		PLACE : MANILA CITY		PLACE : MANILA CITY		PLACE : MANILA CITY		PLACE : MANILA CITY	

**SECOND FLOOR
FIRE DETECTION & ALARM SYSTEM LAYOUT**
1:1000
EA-006

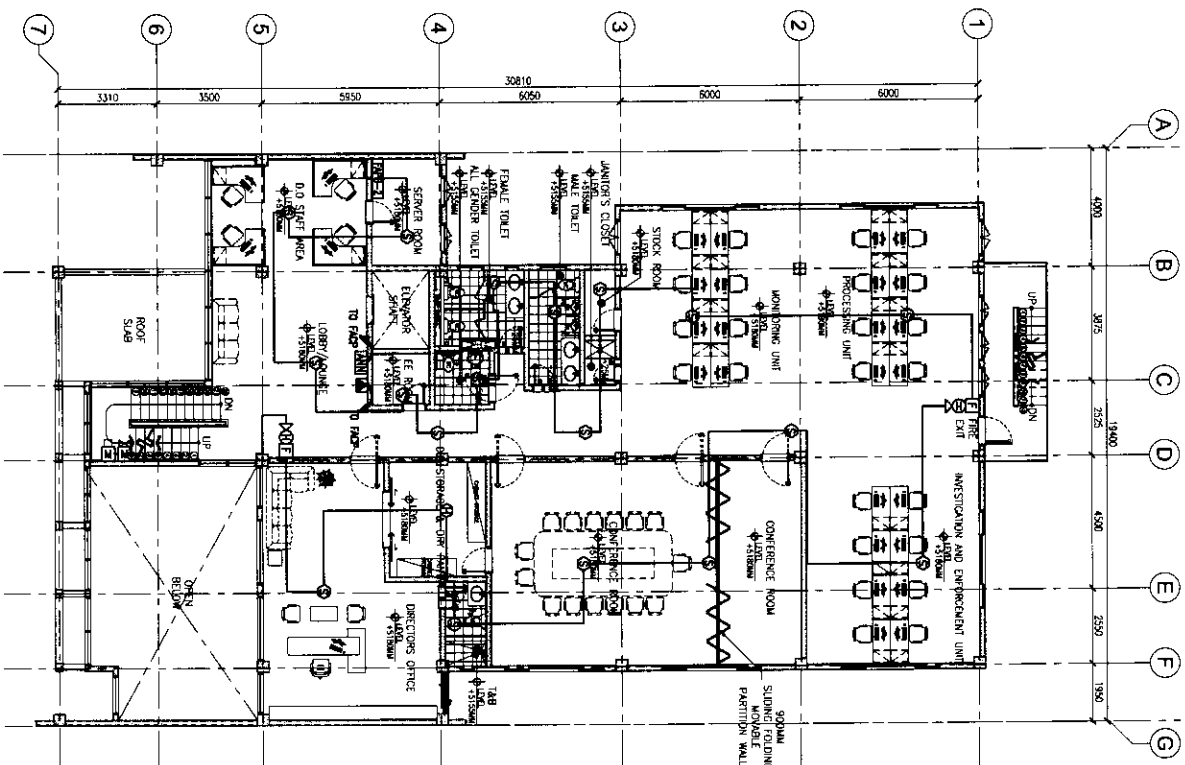

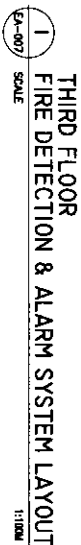[illegible]

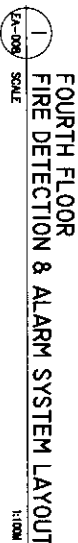

DATE	TIME	NAME	NO.	REMARKS	CHK	DATE	PAPER SIZE	SHEET NO.
20X30	EA-008							
SCALE	PROJECT NO.							
AS SHOWN	DE-C-24-006							

CHECKED AND SUBMITTED BY			PROJECT TITLE/LOCATION			RECOMMENDING APPROVAL			APPROVED BY			SHEET CONTAINS			F.A. 2008 SEC. 33			DATE			NO.			REVISIONS			CHK			DATE			PAGE NO.			SHEET NO.					
ALDEN C. ONG, Arch. AEP			PROPOSED RETROFITTING AND RENOVATION OF THE SEC CEBU EXTENSION OFFICE			VINCENT G. CANARES SEC. DETECTOR, RDO			JANEY PAUL D. FRANCISCO COMMISSIONER			SEC. DECK ROOF DECK FIRE DETECTION & ALARM SYSTEM LAYOUT			F.A. 2008 SEC. 33			DATE			NO.			REVISIONS			CHK			DATE			PAGE NO.			SHEET NO.					
SEC. DET.			REV. NO. 1:100			WINSTON HENRY M. PUELA PROJECT ENGINEER			DATE			DATE			DATE			DATE			DATE			DATE			DATE			DATE			DATE			DATE			DATE		
PLACE			DATE			DATE			DATE			DATE			DATE			DATE			DATE			DATE			DATE			DATE			DATE			DATE			DATE		
DATE			DATE			DATE			DATE			DATE			DATE			DATE			DATE			DATE			DATE			DATE			DATE			DATE			DATE		
DATE	

[illegible]




ISSUANCE AND CANCELLATION INFORMATION	FA 006 SEC 33	DOC	DATE	NO.	REVISION	CHK	DATE	PAGE SIZE	SHEET NO.
THIS DOCUMENT IS UNCLASSIFIED DATE 01-01-2001 BY 60322 UCBAW/STP	AT	AT	JUL 2004					20X30	EA-0111
THIS DOCUMENT IS UNCLASSIFIED DATE 01-01-2001 BY 60322 UCBAW/STP	REMOVED	REMOVED	DATE						
THIS DOCUMENT IS UNCLASSIFIED DATE 01-01-2001 BY 60322 UCBAW/STP	US/ANAL	US/ANAL	JUL 2004					SCALE	PROJECT NO.
THIS DOCUMENT IS UNCLASSIFIED DATE 01-01-2001 BY 60322 UCBAW/STP	APPROVED	APPROVED	DATE						
THIS DOCUMENT IS UNCLASSIFIED DATE 01-01-2001 BY 60322 UCBAW/STP	DATE	DATE	JUL 2004					AS SHOWN	DE-G-24-006

[illegible]




1. 2. 
--	--

CHECKED AND SANITIZED BY		PROJECT TITLE/LOCATION		RECOMMENDED APPROVAL		APPROVED BY		SHEET CONTAINS		1.1. CODE SEC. 13		OCD		DATE		NO.		REVISIONS		OK		DATE		PAGE NO.		SHEET NO.	
ALDEN C. ONG, M.Eng., AEP		PROPOSED RETROFITTING AND RENOVATION OF THE SEC CEBU EXTENSION OFFICE		VINCENT G. CANARES SEC. DIRECTOR, SEC		JAYVE PAUL D. FRANCISCO COMMISSIONER		UPPER GROUND FLOOR TELEPHONE/DATA SYSTEM LAYOUT		REVISIONS AND COMMENTS		AT		DATE		AL 2024								20X30		EA-014	
SEC-010		PROPOSED RETROFITTING AND RENOVATION OF THE SEC CEBU EXTENSION OFFICE		SEC. DIRECTOR, SEC		COMMISSIONER		UPPER GROUND FLOOR TELEPHONE/DATA SYSTEM LAYOUT		REVISIONS AND COMMENTS		DATE		AL 2024										SOUL		PROJECT NO.	
PLACE: MANILA CITY		V. MANA, PROJECT, CANTALERO, CDA, CDT, CDAU								REVISIONS AND COMMENTS		DATE		AL 2024										AS SHOWN		DE-G-24-006	

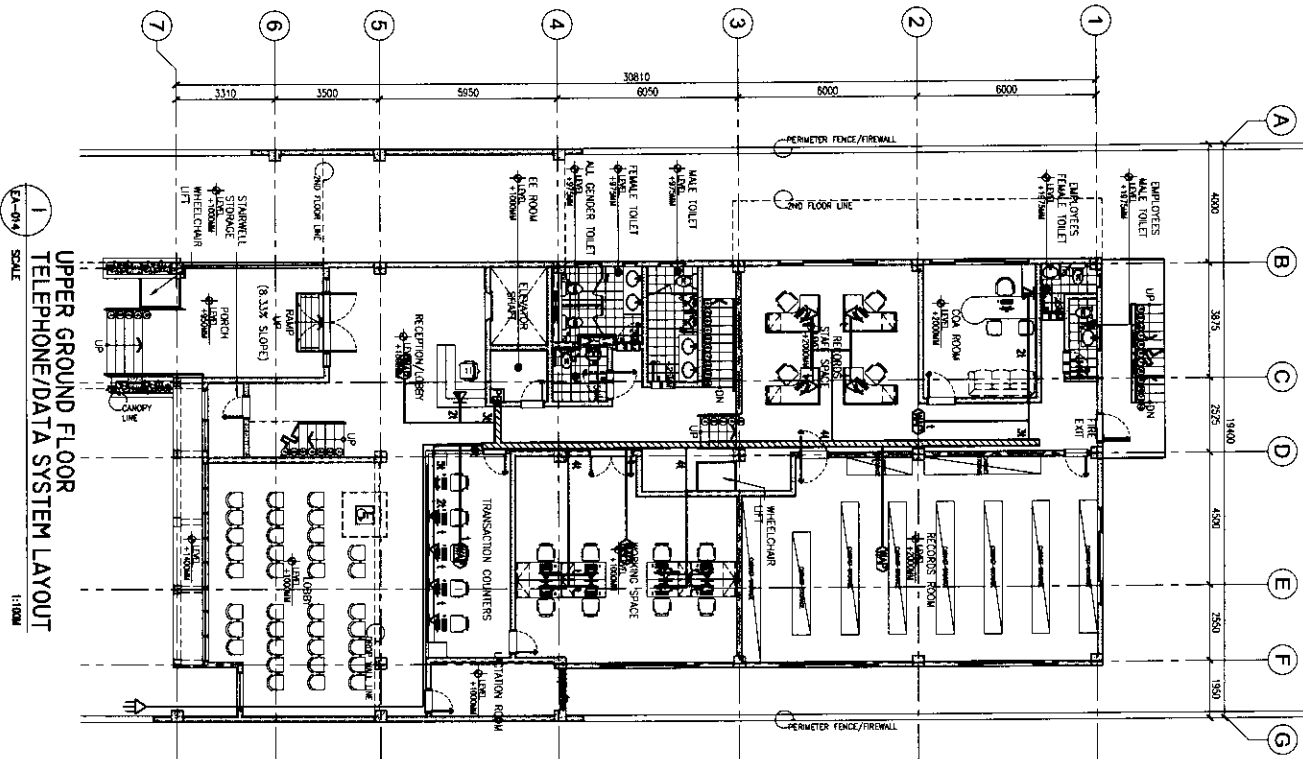

CHECKED AND SUBMITTED BY		PROJECT TITLE/LOCATION		RECOMMENDING APPROVAL		APPROVED BY		SHEET CONTENTS		BY DATE SEC. 13		DATE		NO.		REVISED		CHK		DATE		PAPER SIZE		SHEET NO.	
AUBEN C. ONG, M.A., M.P., M.P.A.		PROPOSED RETROFITTING AND RENOVATION OF THE SEC CEBU EXTENSION OFFICE		VINCENT S. CANARES SEC. DIRECTOR AND		JAYVE PAUL D. FRANCISCO COMMISSIONER		SECOND FLOOR TELEPHONE/DATA SYSTEM LAYOUT		DATE		DATE		DATE		DATE		DATE		DATE		20X30		EA-015	
SEC. NO. 00001		PROPOSED RETROFITTING AND RENOVATION OF THE SEC CEBU EXTENSION OFFICE		VINCENT S. CANARES SEC. DIRECTOR AND		JAYVE PAUL D. FRANCISCO COMMISSIONER		SECOND FLOOR TELEPHONE/DATA SYSTEM LAYOUT		DATE		DATE		DATE		DATE		DATE		DATE		20X30		EA-015	
THE NO. 188-000-700		PROPOSED RETROFITTING AND RENOVATION OF THE SEC CEBU EXTENSION OFFICE		VINCENT S. CANARES SEC. DIRECTOR AND		JAYVE PAUL D. FRANCISCO COMMISSIONER		SECOND FLOOR TELEPHONE/DATA SYSTEM LAYOUT		DATE		DATE		DATE		DATE		DATE		DATE		20X30		EA-015	
DATE : JANUARY 06, 2004		PROPOSED RETROFITTING AND RENOVATION OF THE SEC CEBU EXTENSION OFFICE		VINCENT S. CANARES SEC. DIRECTOR AND		JAYVE PAUL D. FRANCISCO COMMISSIONER		SECOND FLOOR TELEPHONE/DATA SYSTEM LAYOUT		DATE		DATE		DATE		DATE		DATE		DATE		20X30		EA-015	
PLACE : MANILA CITY		PROPOSED RETROFITTING AND RENOVATION OF THE SEC CEBU EXTENSION OFFICE		VINCENT S. CANARES SEC. DIRECTOR AND		JAYVE PAUL D. FRANCISCO COMMISSIONER		SECOND FLOOR TELEPHONE/DATA SYSTEM LAYOUT		DATE		DATE		DATE		DATE		DATE		DATE		20X30		EA-015	


**SECOND FLOOR
TELEPHONE/DATA SYSTEM LAYOUT**
EA-015 SCALE 1:1000

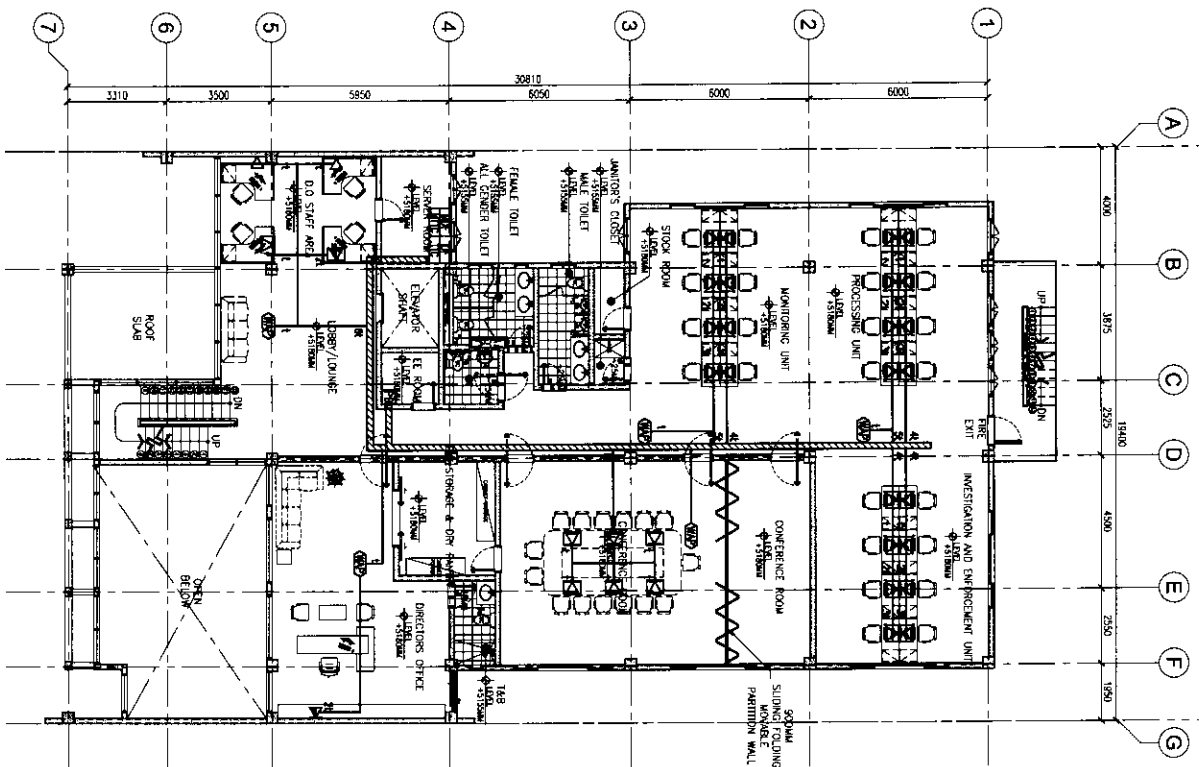




1. NAME OF THE PARTY OR PERSON 2. ADDRESS 3. CITY 4. STATE 5. ZIP 6. PHONE NO. 7. FAX NO. 8. E-MAIL 9. WEBSITE 10. OTHER INFORMATION	11. DATE OF BIRTH 12. DATE OF DEATH 13. DATE OF MARRIAGE 14. DATE OF DIVORCE 15. DATE OF REENTRY 16. DATE OF DEPORTATION 17. DATE OF REENTRY 18. DATE OF DEPORTATION 19. DATE OF REENTRY 20. DATE OF DEPORTATION	21. DATE OF BIRTH 22. DATE OF DEATH 23. DATE OF MARRIAGE 24. DATE OF DIVORCE 25. DATE OF REENTRY 26. DATE OF DEPORTATION 27. DATE OF REENTRY 28. DATE OF DEPORTATION 29. DATE OF REENTRY 30. DATE OF DEPORTATION	31. DATE OF BIRTH 32. DATE OF DEATH 33. DATE OF MARRIAGE 34. DATE OF DIVORCE 35. DATE OF REENTRY 36. DATE OF DEPORTATION 37. DATE OF REENTRY 38. DATE OF DEPORTATION 39. DATE OF REENTRY 40. DATE OF DEPORTATION	41. DATE OF BIRTH 42. DATE OF DEATH 43. DATE OF MARRIAGE 44. DATE OF DIVORCE 45. DATE OF REENTRY 46. DATE OF DEPORTATION 47. DATE OF REENTRY 48. DATE OF DEPORTATION 49. DATE OF REENTRY 50. DATE OF DEPORTATION	51. DATE OF BIRTH 52. DATE OF DEATH 53. DATE OF MARRIAGE 54. DATE OF DIVORCE 55. DATE OF REENTRY 56. DATE OF DEPORTATION 57. DATE OF REENTRY 58. DATE OF DEPORTATION 59. DATE OF REENTRY 60. DATE OF DEPORTATION	61. DATE OF BIRTH 62. DATE OF DEATH 63. DATE OF MARRIAGE 64. DATE OF DIVORCE 65. DATE OF REENTRY 66. DATE OF DEPORTATION 67. DATE OF REENTRY 68. DATE OF DEPORTATION 69. DATE OF REENTRY 70. DATE OF DEPORTATION	71. DATE OF BIRTH 72. DATE OF DEATH 73. DATE OF MARRIAGE 74. DATE OF DIVORCE 75. DATE OF REENTRY 76. DATE OF DEPORTATION 77. DATE OF REENTRY 78. DATE OF DEPORTATION 79. DATE OF REENTRY 80. DATE OF DEPORTATION	81. [illegible]

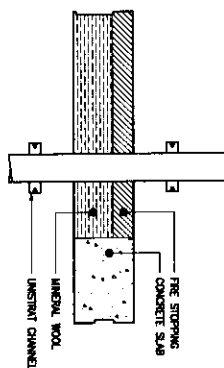

A diagram illustrating a cable training system. A cable runs horizontally through a pulley system. The pulley system is supported by a concrete wall and a fire stopping. The cable is labeled "CABLE TRAINING". The concrete wall is labeled "CONCRETE WALL". The fire stopping is labeled "FIRE STOPPING". The pulley system is labeled "PULLEY SYSTEM".

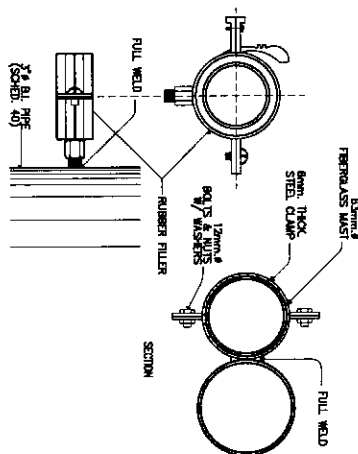


3
EA-018

CABLE CLAMP DETAIL

SCALE

MTT

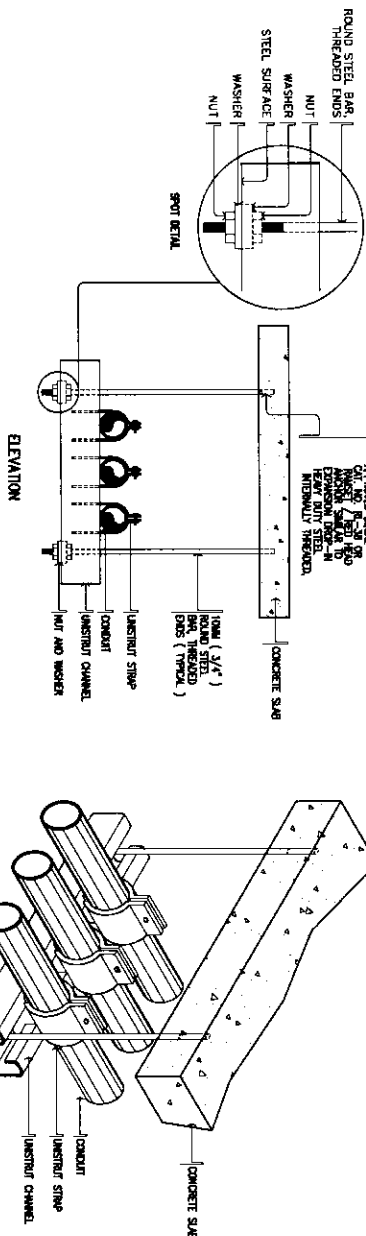

4. RACEWAY PENETRATION WITH FIRESTOP
EA-018 SCALE 1/8"=1'-0" NTH

5 TYPICAL CONDUIT SUPPORT DETAIL FOR HORIZONTAL RUNS

CONCLUSION

DECKED AND SUBMITTED BY

1

1

PROJECT TITLE/LOCATION:

REDUPLICATION APPROVAL

APPROVED BY _____

SHEET CONTENTS

RA 4246 SEC. 33

0000

DATE

1

33

INSTRUCTIONS

♀


DATE

PA-25


375

1736


—

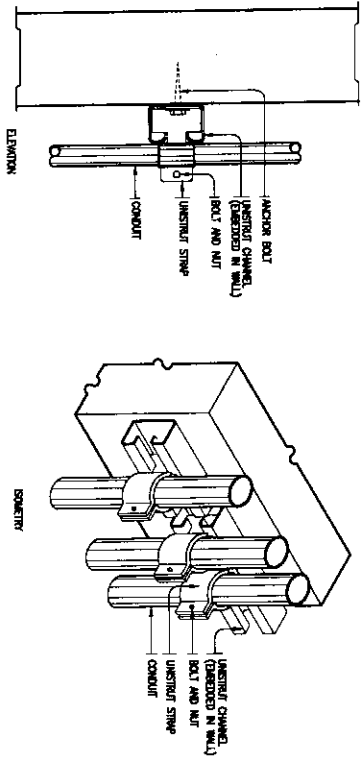


1 TYPICAL CONDUIT SUPPORT DETAIL FOR VERTICAL RUNS
EA-019 SCALE NTS

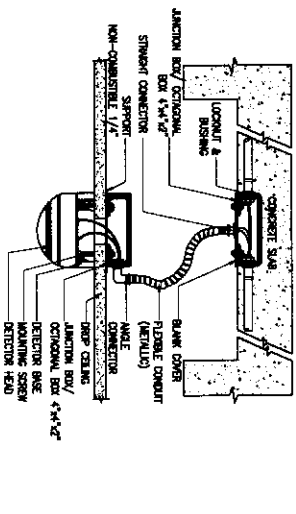


2 SMOKE/HEAT DETECTOR MOUNTING DETAIL ON DROP CEILING WITH CONDUITS EMBEDDED
EA-019 SCALE NTS

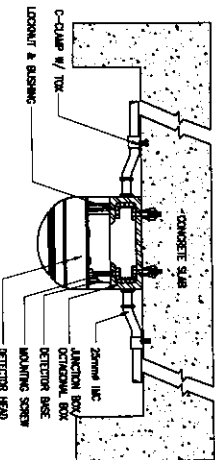


3 SMOKE/HEAT DETECTOR MOUNTING DETAIL WITH CONDUITS EXPOSED
EA-019 SCALE NTS

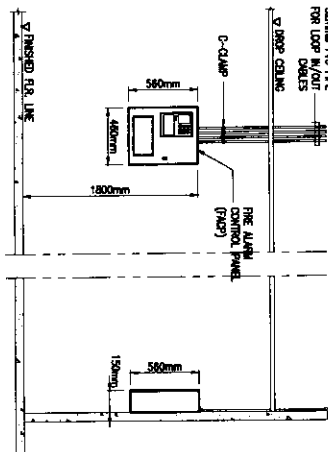


4 SURFACE MOUNTED FIRE ALARM CONTROL PANEL MOUNTING DETAIL
EA-019 SCALE NTS

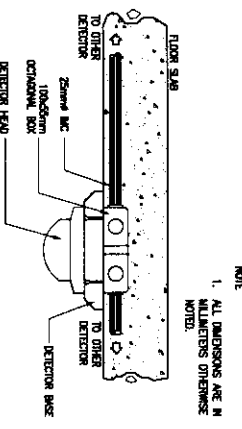

5 SURFACE MOUNTED DETECTOR MOUNTING DETAIL
EA-019 SCALE NTS

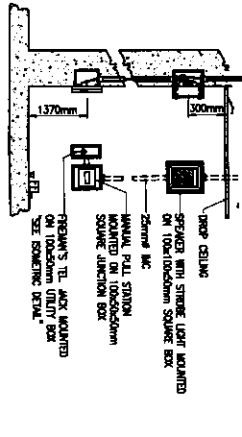








6 SPEAKER HORN, MANUAL PULL STATION AND FIREMAN'S TELEPHONE
EA-019 SCALE NTS

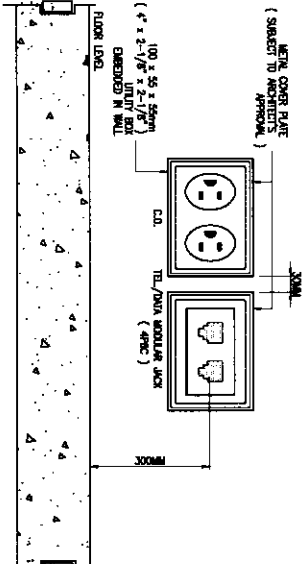

7 TYPICAL C.O. & TELEPHONE/DATA MODULAR JACK MOUNTING DETAIL
EA-019 SCALE NTS


		CHECKED AND SUBMITTED BY: ALDEN C. ONG SEC-019		SEC. NO. 0001 TR. NO. : 199-00-001 DATE : JANUARY 06, 2004 PLACE : SINGAPORE		PROJECT TITLE/LOCATION: PROPOSED RETROFITTING AND RENOVATION OF THE SEC CEBU EXTENSION OFFICE		RECOMMENDING APPROVAL: VINCENT G. CANARES SEC DIRECTOR, NDO		APPROVED BY: JANEY PAUL D. FRANCISCO COMMISSIONER		SHEET CONTENTS: MISCELLANEOUS DETAILS		REVISIONS: NO. DATE BY 1. 10/10/03 J.A. 2004 2. 11/10/03 J.A. 2004 3. 12/10/03 J.A. 2004		DATE: 10/10/03 BY: J.A. 2004 CHECKED: J.A. 2004 APPROVED: J.A. 2004		SCALE: 20X30 PRODUCT NO. EA-019 AS SHOWN DE-G-24-006	
--	--	--	--	---	--	--	--	---	--	---	--	--	--	--	--	--	--	--	--



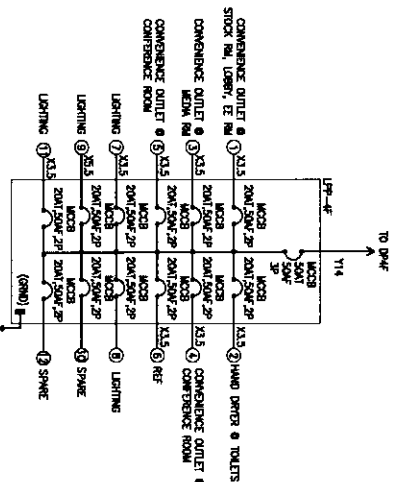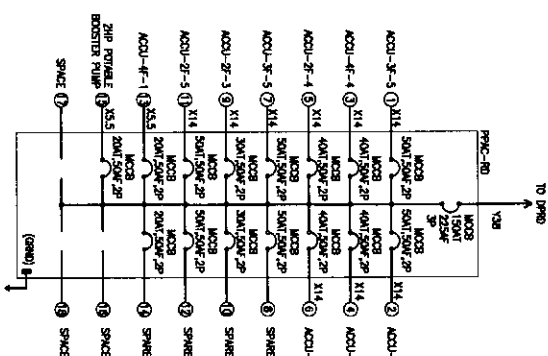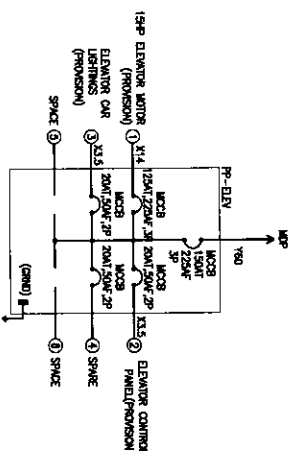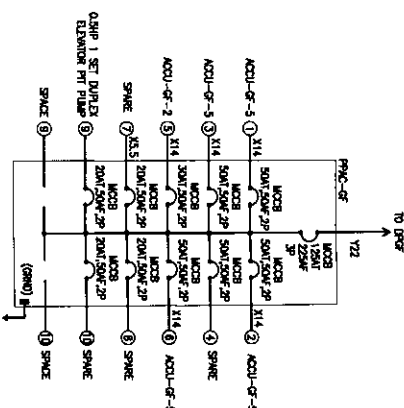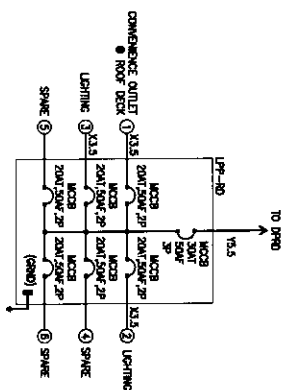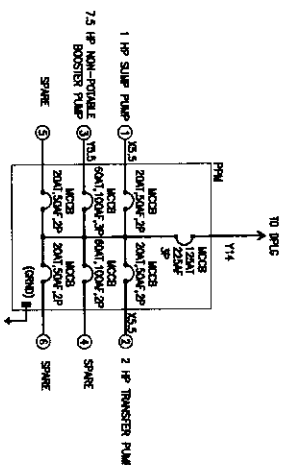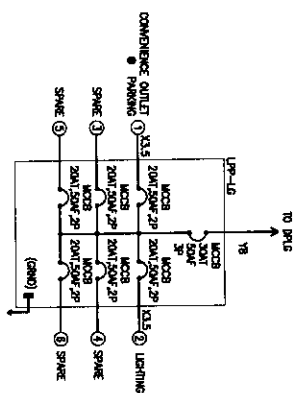

POWER SINGLE LINE DIAGRAM

[illegible]

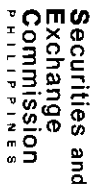

REC. NO.: 00034	ALDEN C. ONG M.D., PhD
TIN NO.: 100-000-700	300-010
PRN NO.: 10070000	
DATE: JANUARY 09, 2004	
PLACE: MANILA CITY	AMBROSIO C. CARLOS PROFESSIONAL ELECTRICAL ENGINEER

PROPOSED RETROFITTING AND
RENOVATION OF THE SEC CE
EXTENSION OFFICE

VINCENT G. CAÑARES
SEC. DIRECTOR, MSU


JAVEY PAUL D. FRANCISCO
COMMISSIONER

POWER SINGLE LINE DIAGRAM

THE UNIVERSITY OF CHICAGO PRESS
530 N. Dearborn St., Chicago, IL 60610
U.S.A. and Canada
Tel: (773) 707-7000
Fax: (773) 707-7001
E-mail: orderdept@uchicago.edu
Internet: <http://www.uchicago.edu>
The University of Chicago Press
100 Brook Hill Drive, West Nyack, NY 10994-2133
U.S.A.
Tel: (914) 351-9000
Fax: (914) 351-9001
E-mail: orderdept@wiley.com
Internet: <http://www.wiley.com>
WILEY-VCH Verlag GmbH
Postfach 10 15 53, D-69469 Weinheim
Germany
Tel: (49) 6201 606-0
Fax: (49) 6201 606-310
E-mail: orderdept@wiley.com
Internet: <http://www.wiley.com>
WILEY-VCH Verlag GmbH
Postfach 10 15 53, D-69469 Weinheim
Germany
Tel: (49) 6201 606-0
Fax: (49) 6201 606-310
E-mail: orderdept@wiley.com
Internet: <http://www.wiley.com>

COR	JUL 2024				20X30	E-003
DRAWN	DATE				SCALE	
MAG	JUL 2024					
APPROVED	DATE				PROJECT NO.	
SIG	JUL 2024				AS SHOWN**	DE-G-24-006

POWER SINGLE LINE DIAGRAM

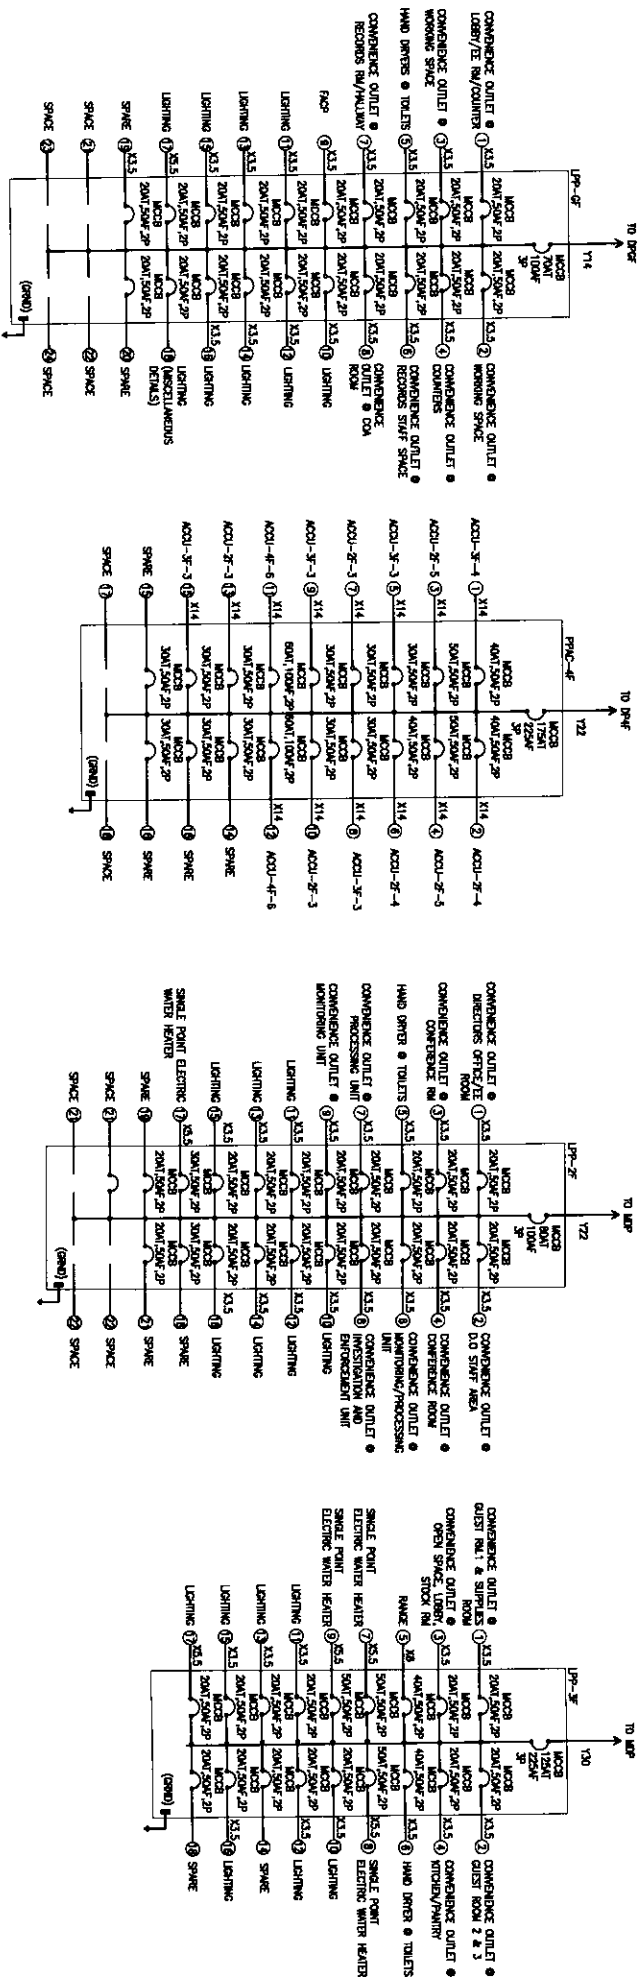



ALDEN C. ONG **M.D.**
SEC-477C

REC. NO.: 00021
TIN NO.: 188-880-706
PRR NO.: 100770008
DATE : JANUARY 09, 2002
PLACE : MARIKATI CITY

AMBRÓSIO C. CARLOS
PROFESSIONAL ELECTRICAL
ENGINEER

**PROPOSED RETROFITTING AND
RENOVATION OF THE SEC CERB
EXTENSION OFFICE**

VINCENT G. CAÑARES
SEC DIRECTOR, WSO

JAVEY PAUL D. FRANCISCO
COMMISSIONER

LOAD SCHEDULE

THE UNIVERSITY OF CHICAGO
 DIVISION OF THE PHYSICAL SCIENCES
 DEPARTMENT OF CHEMISTRY
 5712 S. UNIVERSITY AVE.
 CHICAGO, ILL. 60637
 TEL: 773/936-5000
 FAX: 773/936-5000
 WWW: WWW.CHEM.UCHICAGO.EDU

CCR	JUL 2024
REMOVED	DATE
REC	JUL 2024
APPROVED	DATE
ACC	JUL 2024

[illegible]

Year	Number of People (Millions)
1980	18
1985	22
1990	26
1995	30
2000	34

20X30	SCALE	AS SHOWN
-------	-------	----------

PROJECT NO. E-004
E-G-24-006

[illegible]

PANEL ID	SECTION	WALL	WALL 1	WALL 2	----------	----------	-----------	-----------	---

FURNISHING INVENTORY LOCATION	TYPE WALL MOUNTED OR ELECTRICAL ROOM	FIRE RISK VOLATILE FLAMMABLE WIRING	AREA SQ FT	SHORT CIRCUIT CAPACITY NO OF POLE / TYPE MEDIUM TENSION CLASS	JB BULK 150 AT 725 KA 3P ACB YES								
CIR NO.	LOAD DESCRIPTION	VOLT. AMPERE	APPLICABLE LOAD				PROTECTIVE DEVICE				USE OF CONVERT		
		AB	BC	CA	ABC	WIRTS	AT	AF	10	10	P	TYPE	
1	14P GC	17,000		22,541	30,792	0.000	120	70	40	10	3	ACB3	V14
3	PMK GC	18,987		26,024	27,288	0.000	120	125	18	25	3	ACB3	V12
4	5PAC						200	50		10	3	ACB3	
5	5PAC						50						
6	5PAC												
	TOTAL	38,987	59.07	43.29	54.07	0.00					12		
SUMMARY OF LOADS													
TOTAL LOADS													
LIGHTING													
CONVEYING OUTLET													
AIR CONDITIONING / REFRIGERATING EQUIPMENT													
ELECTRICAL EQUIPMENT													
OTHER LOADS													
TOTAL LOADS													
MILITARY													
VA													

1
E-004
LOAD SCHEDULE
SCALE
MTS

SCALE
E-004

NOTE

[illegible][illegible]